


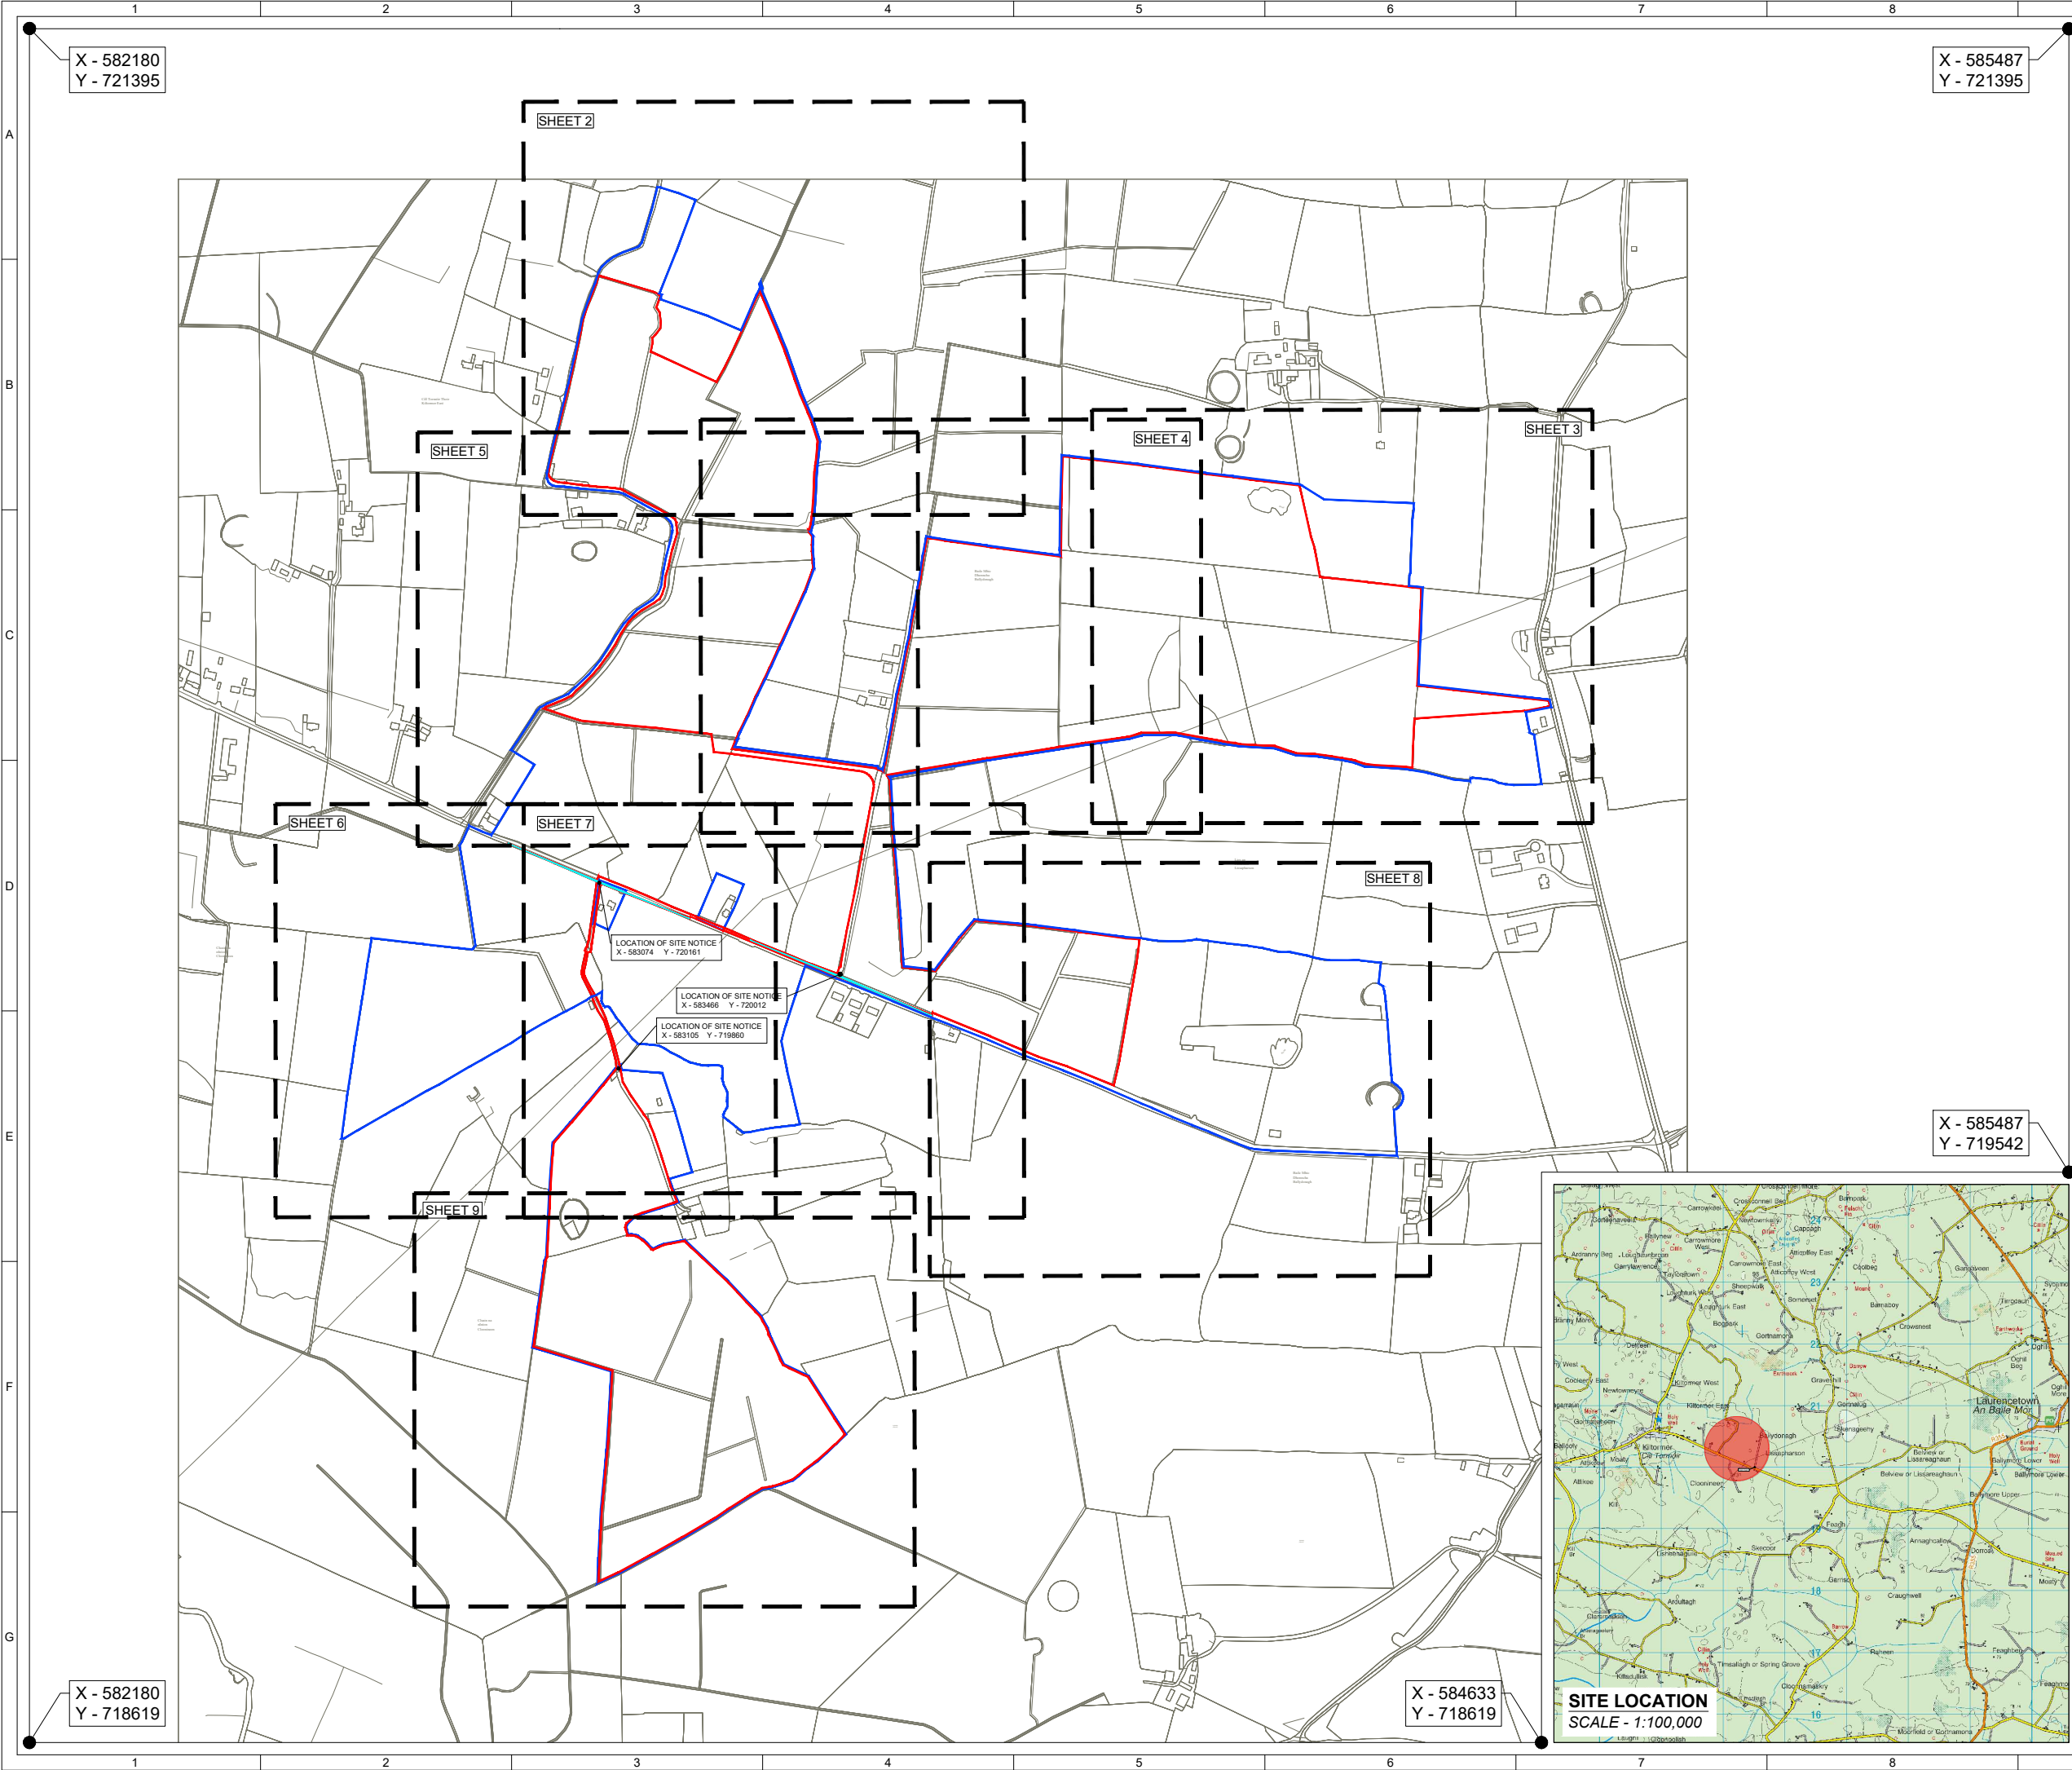

Ordance Survey Ireland Licence No. EN 0003820
© Ordance Survey Ireland/Government of Ireland

KEY:

- SITE BOUNDARY
(OUTSIDE EDGE OF LINE DENOTES BOUNDARY)
- LANDLORD'S BOUNDARY
(INSIDE EDGE OF LINE DENOTES BOUNDARY)
- SITE ENTRANCE - VISIBILITY SPLAY

Map series:

- 1:5000** - 3482, 3483, 3532, 3533
- 1:2500** - 3482 D, 3483 C, 3532 B, 3533 A

Produced by: Francesco Ghergo

Renewable Energy Systems Ltd
Registered Office: Beaufort Court,
Egg Farm Lane, Kings Langley,
Hertfordshire, WD48LR

SITE LOCATION - NOT TO SCALE

OVERVIEW
SHEET 1 OF 9

1	FG	JM	RB	2025-11-18	First Issue
ISSUE	DRAWN	CHKD	APPD	DATE	REVISION NOTES
PURPOSE				PROJECTION	
PERMITTING				IRENET95/ITM (EPSG:2157)	
SCALE				DATUM	
1:10,000 @A3				N/A	
LAYOUT DRAWING				T-LAYOUT NO	
N/A				N/A	
PROJECT TITLE					
BALLYDONAGH					
DRAWING TITLE					
FIGURE 201 AMENDED PLANNING APPLICATION SITE LOCATION PLAN					
RES DRAWING NUMBER					REV
04853-RES-LAY-DR-PT-201					1
THIS DRAWING IS THE PROPERTY OF RENEWABLE ENERGY SYSTEMS LIMITED AND NO REPRODUCTION MAY BE MADE IN WHOLE OR IN PART WITHOUT PERMISSION					

BEAUFORT COURT,
EGG FARM LANE,
KINGS LANGLEY,
HERTS WD4 8LR. UK
TEL +44 (0) 1923 299200
WWW.RES-GROUP.COM




Ordnance Survey Ireland Licence No. EN 0003820
© Ordnance Survey Ireland/Government of Ireland

- KEY:
- ▮ SITE BOUNDARY
(OUTSIDE EDGE OF LINE DENOTES BOUNDARY)
 - ▮ LANDLORD'S BOUNDARY
(INSIDE EDGE OF LINE DENOTES BOUNDARY)
 - ▨ SITE ENTRANCE - VISIBILITY SPLAY

- Map series:
- 1:5000 - 3482, 3483, 3532, 3533
 - 1:2500 - 3482 D, 3483 C, 3532 B, 3533 A

Produced by: Francesco Ghergo

Renewable Energy Systems Ltd
Registered Office: Beaufort Court,
Egg Farm Lane, Kings Langley,
Hertfordshire, WD48LR

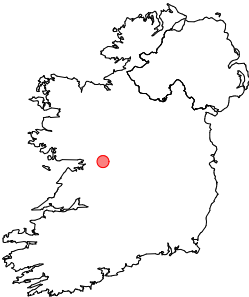


SITE LOCATION - NOT TO SCALE



SHEET 2 OF 9

1	FG	JM	RB	2025-11-18	First Issue
ISSUE	DRAWN	CHKD	APPD	DATE	REVISION NOTES
PURPOSE PERMITTING				PROJECTION IRENET95/ITM (EPSG:2157)	
SCALE 1:2,500 @A3				DATUM N/A	
LAYOUT DRAWING N/A				T-LAYOUT NO N/A	
PROJECT TITLE BALLYDONAGH					
DRAWING TITLE FIGURE 201 AMENDED PLANNING APPLICATION SITE LOCATION PLAN					
RES DRAWING NUMBER 04853-RES-LAY-DR-PT-201					REV 1
THIS DRAWING IS THE PROPERTY OF RENEWABLE ENERGY SYSTEMS LIMITED AND NO REPRODUCTION MAY BE MADE IN WHOLE OR IN PART WITHOUT PERMISSION					
				BEAUFORT COURT, EGG FARM LANE, KINGS LANGLEY, HERTS WD4 8LR. UK TEL +44 (0) 1923 299200 WWW.RES-GROUP.COM	

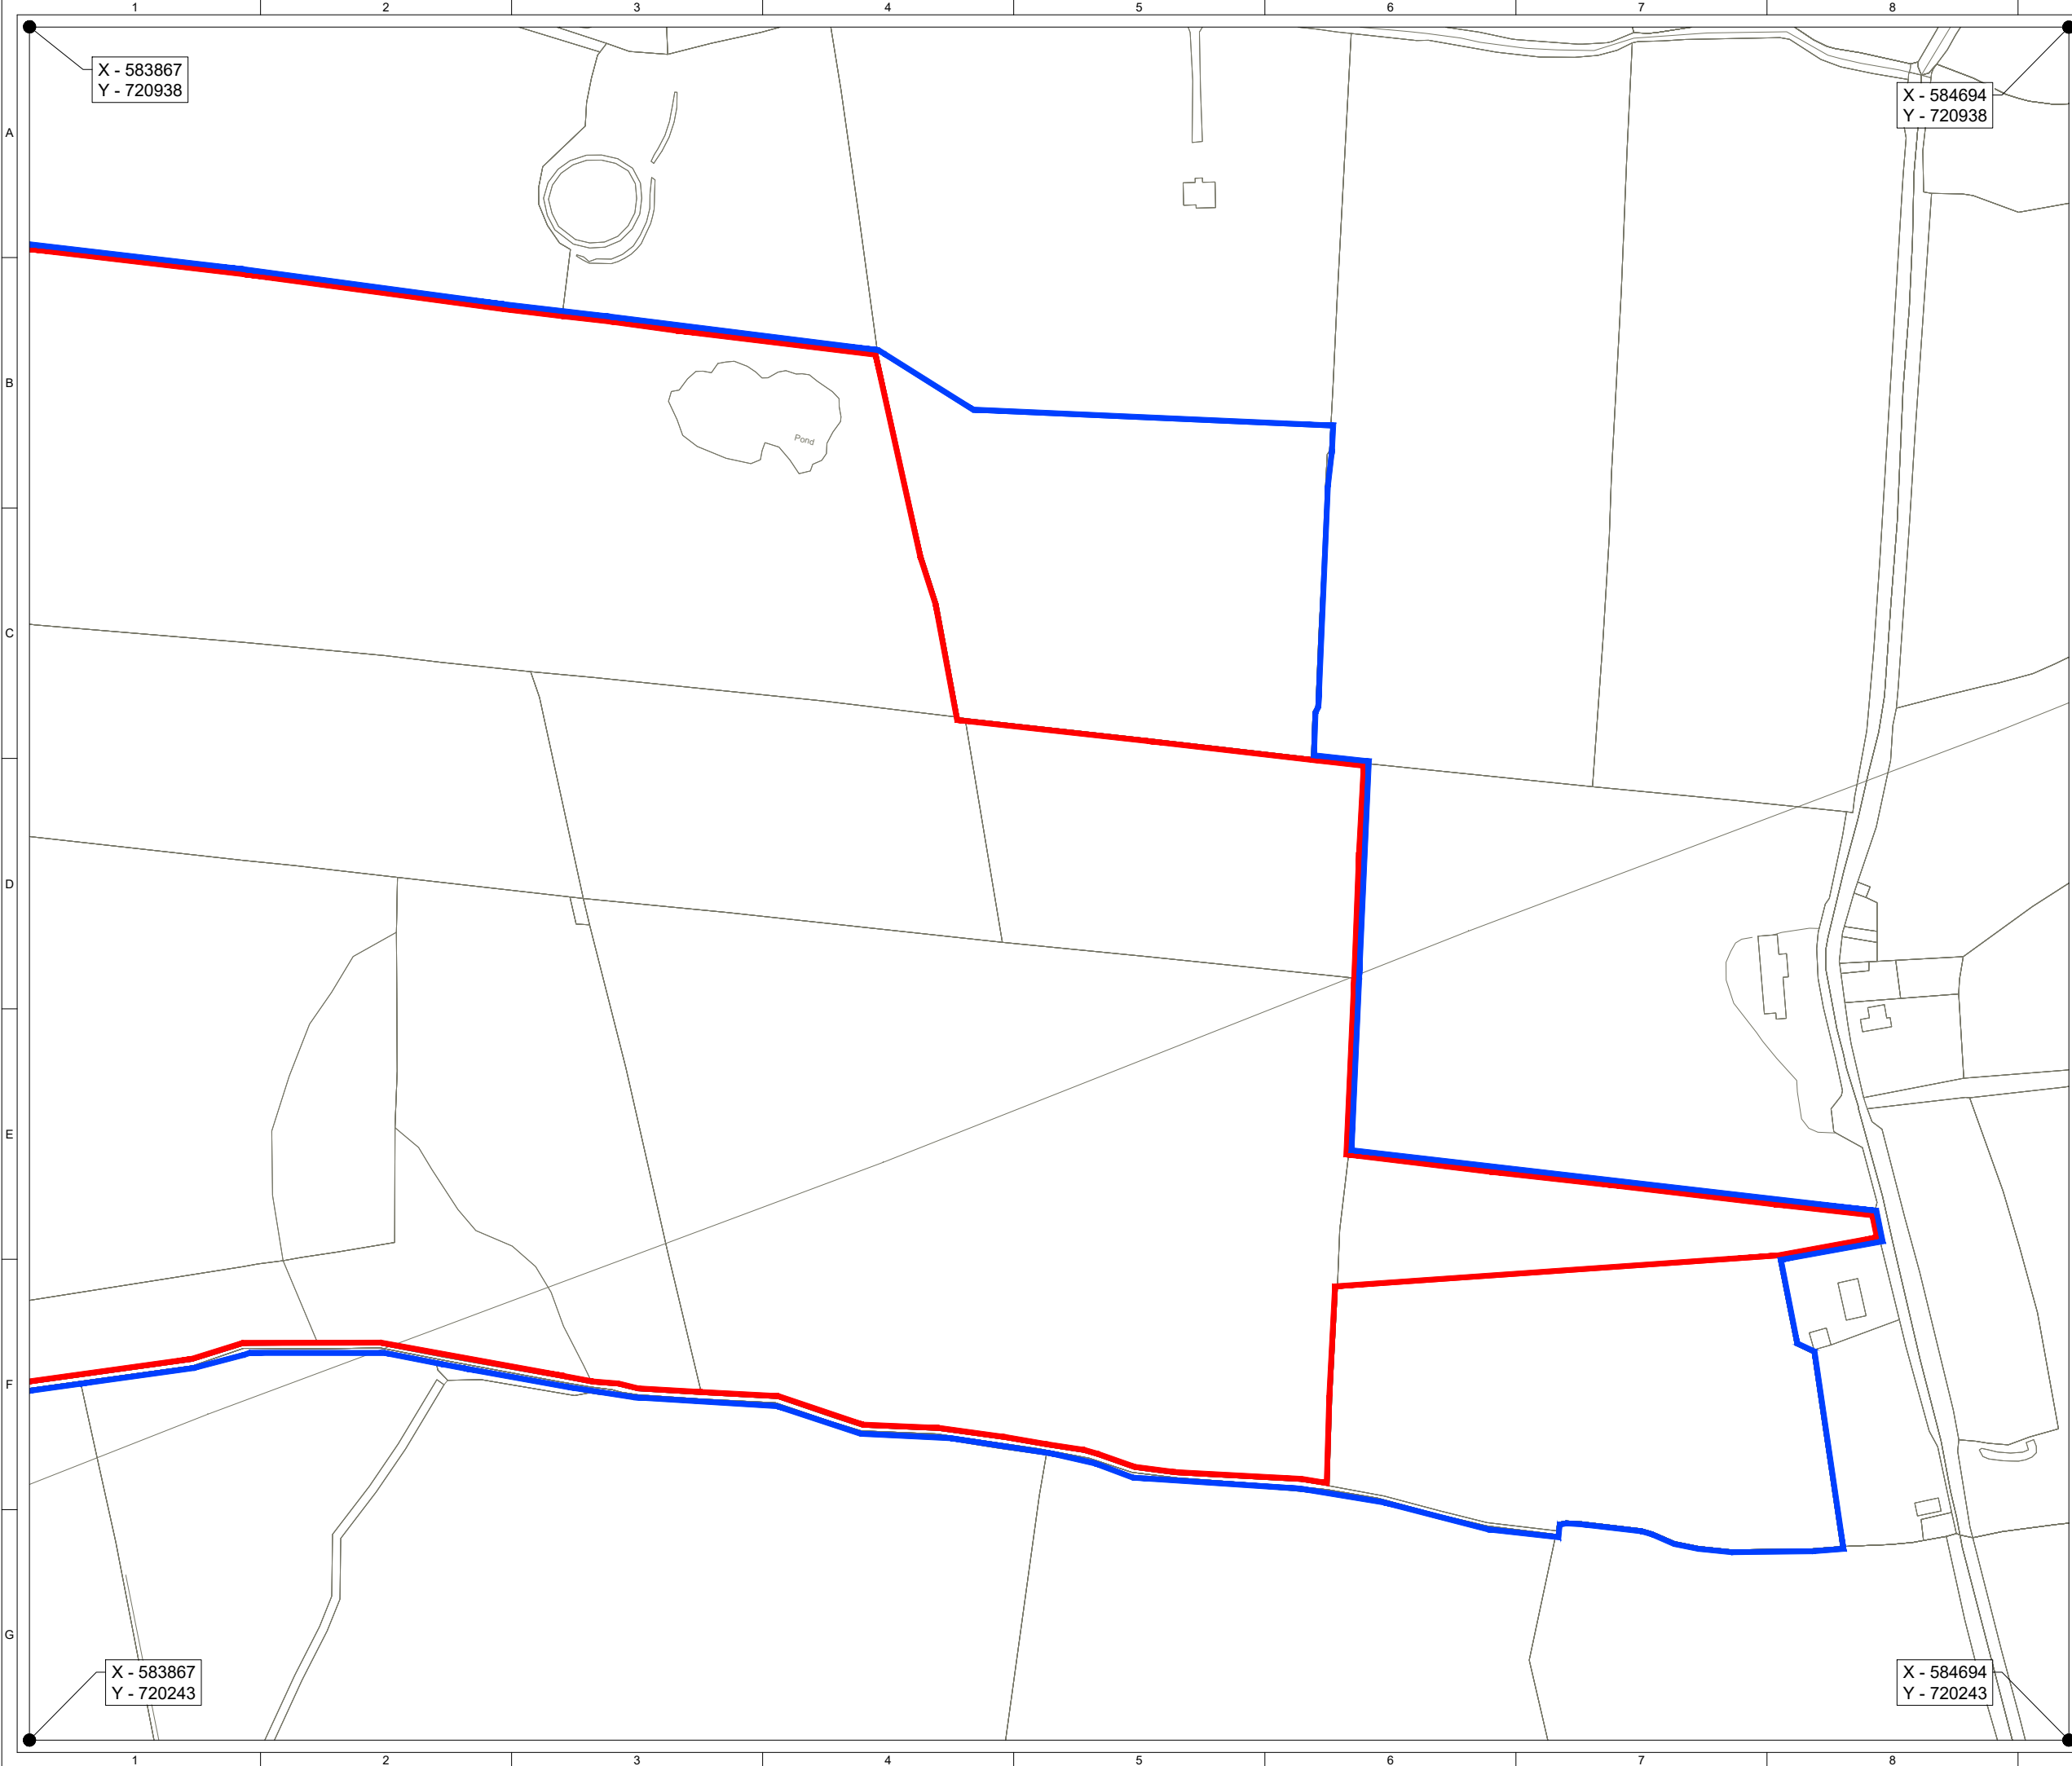

Ordnance Survey Ireland Licence No. EN 0003820
© Ordnance Survey Ireland/Government of Ireland

KEY:

SITE BOUNDARY
(OUTSIDE EDGE OF LINE DENOTES BOUNDARY)

LANDLORD'S BOUNDARY
(INSIDE EDGE OF LINE DENOTES BOUNDARY)

SITE ENTRANCE - VISIBILITY SPLAY

Map series:

• 1:5000 - 3482, 3483, 3532, 3533

• 1:2500 - 3482 D, 3483 C, 3532 B, 3533 A

Produced by:

Francesco Ghergo


Renewable Energy Systems Ltd

Registered Office: Beaufort Court,
Egg Farm Lane, Kings Langley,
Hertfordshire, WD48LR

SITE LOCATION - NOT TO SCALE

SHEET 3 OF 9

1	FG	JM	RB	2025-11-18	First Issue
ISSUE	DRAWN	CHKD	APPD	DATE	REVISION NOTES
PURPOSE				PROJECTION	
PERMITTING				IRENET95/ITM (EPSG:2157)	
SCALE				DATUM	
1:2,500 @A3				N/A	
LAYOUT DRAWING				T-LAYOUT NO	
N/A				N/A	
PROJECT TITLE					
BALLYDONAGH					
DRAWING TITLE					
FIGURE 201 AMENDED PLANNING APPLICATION SITE LOCATION PLAN					
RES DRAWING NUMBER					REV
04853-RES-LAY-DR-PT-201					1
THIS DRAWING IS THE PROPERTY OF RENEWABLE ENERGY SYSTEMS LIMITED AND NO REPRODUCTION MAY BE MADE IN WHOLE OR IN PART WITHOUT PERMISSION					
				BEAUFORT COURT, EGG FARM LANE, KINGS LANGLEY, HERTS WD4 8LR. UK TEL +44 (0) 1923 299200 WWW.RES-GROUP.COM	

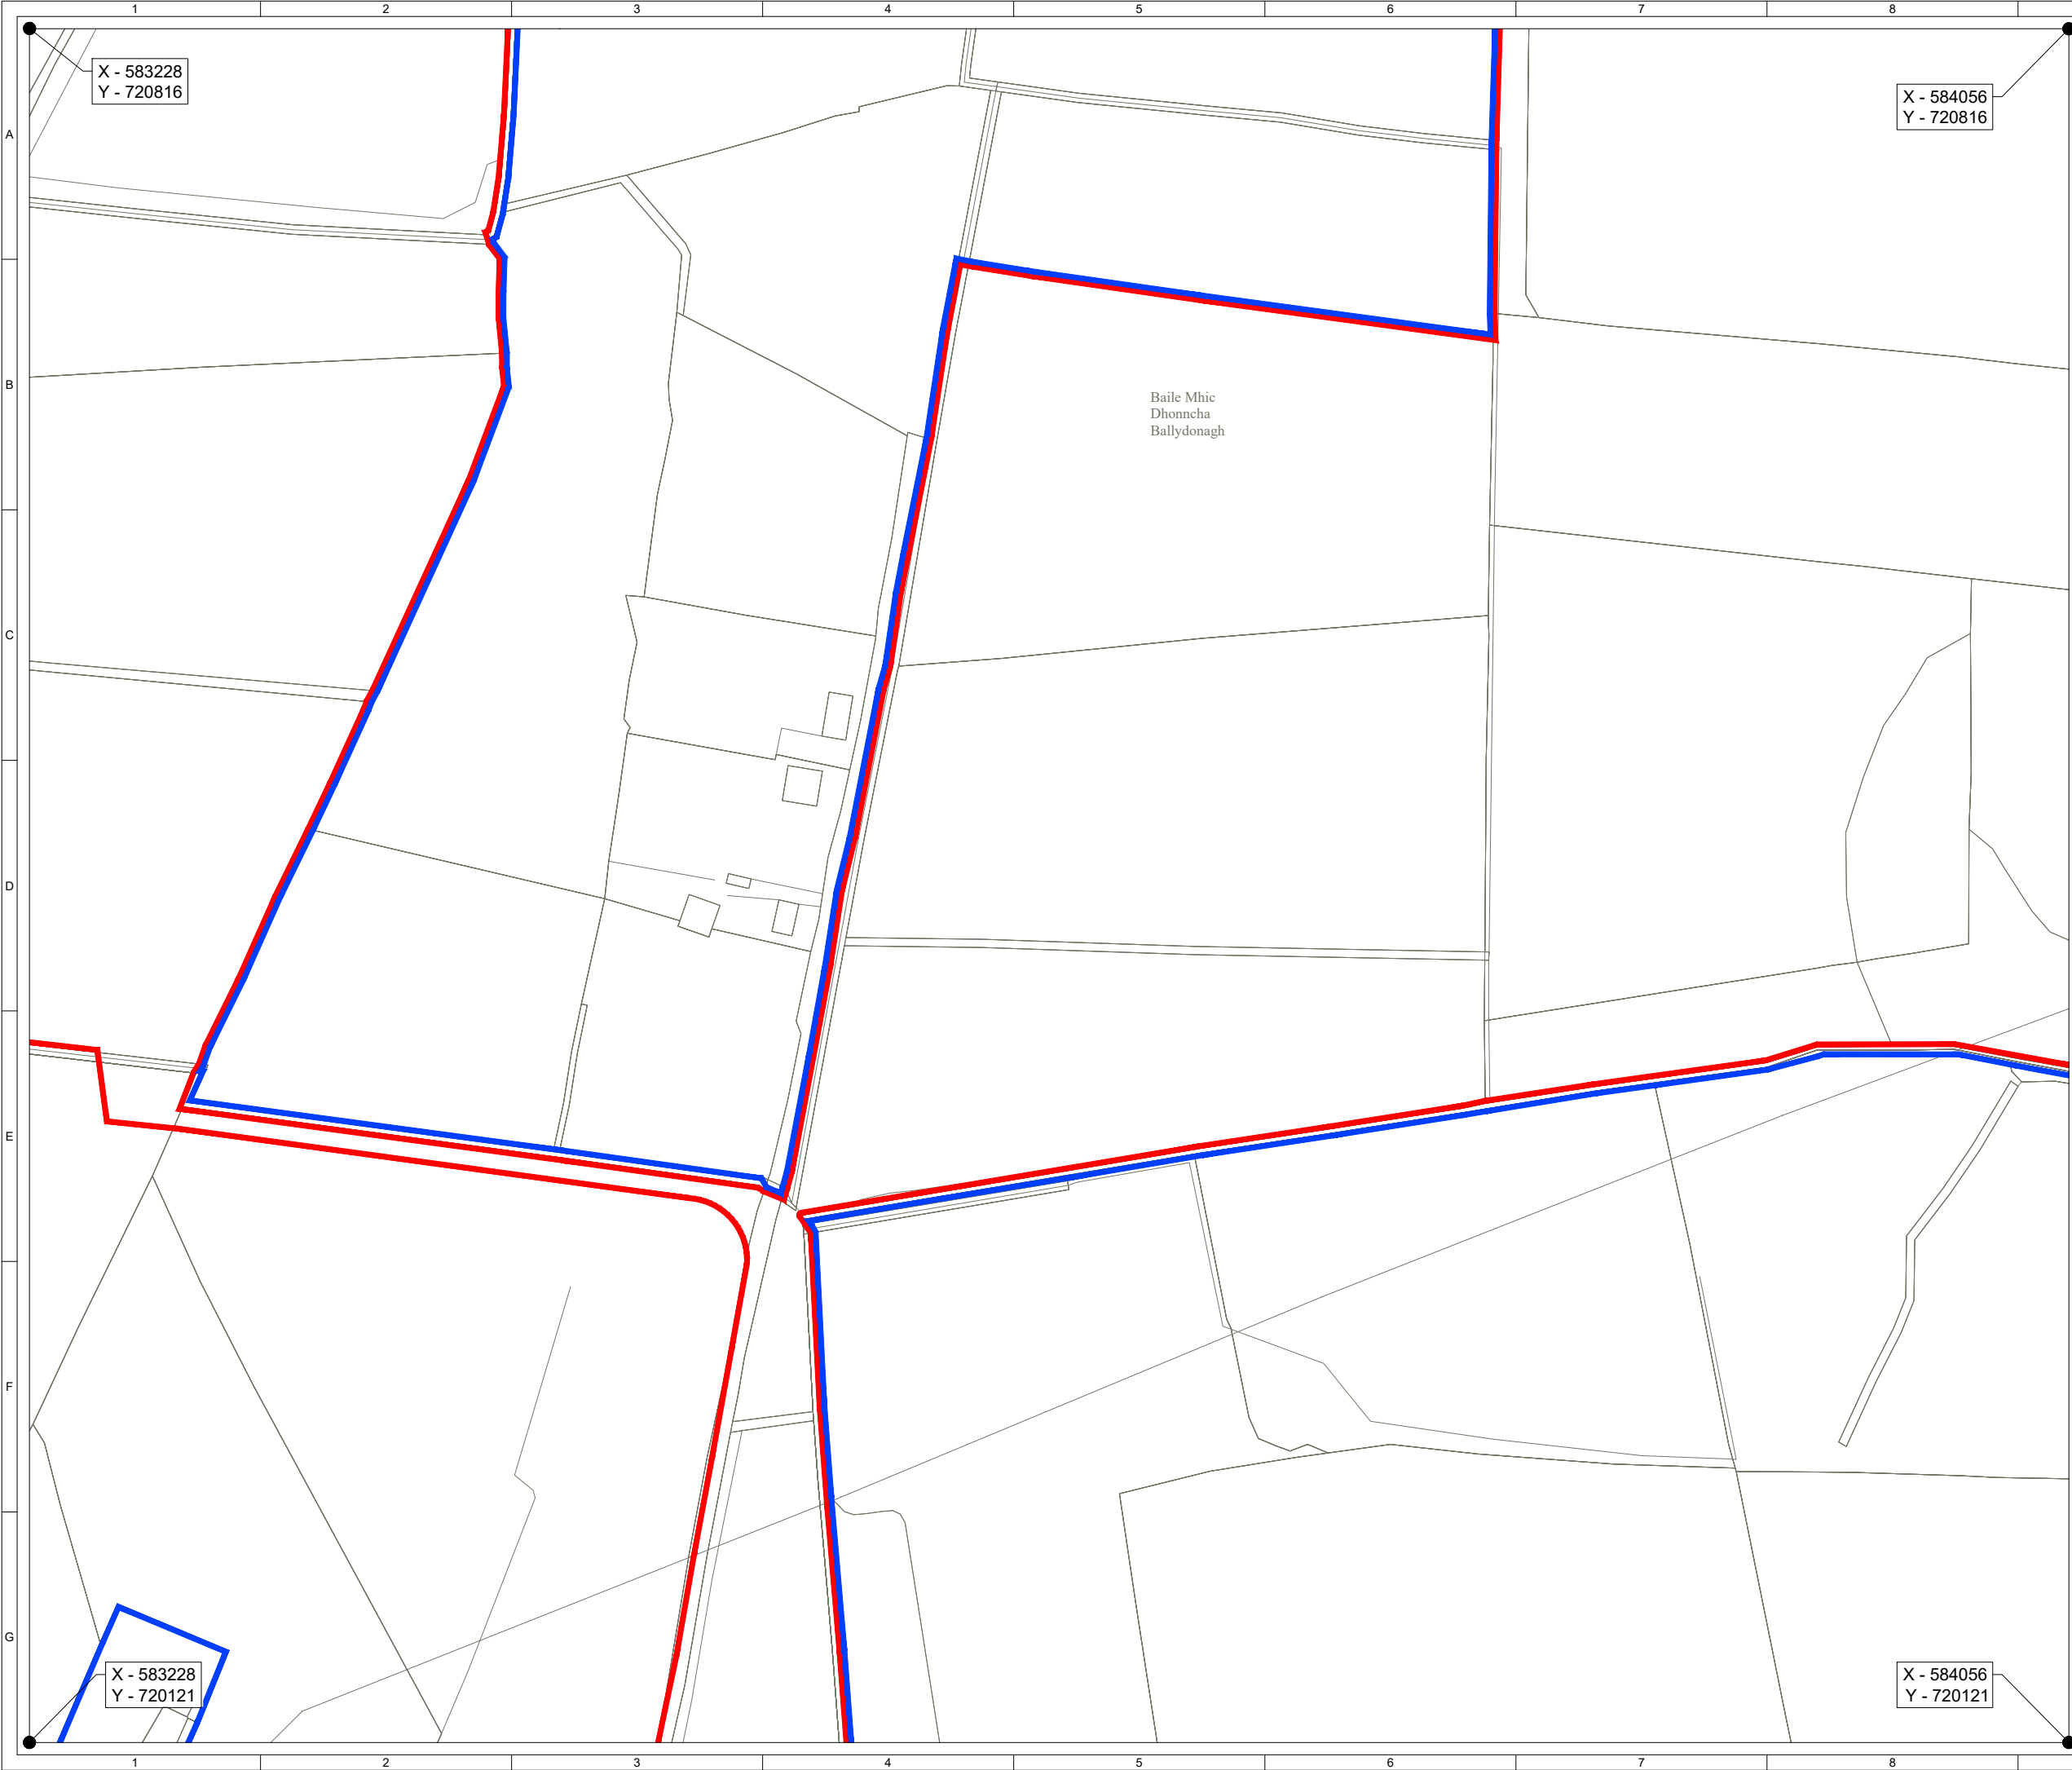

Ordance Survey Ireland Licence No. EN 0003820
© Ordance Survey Ireland/Government of Ireland

KEY:

SITE BOUNDARY
(OUTSIDE EDGE OF LINE DENOTES BOUNDARY)

LANDLORD'S BOUNDARY
(INSIDE EDGE OF LINE DENOTES BOUNDARY)

SITE ENTRANCE - VISIBILITY SPLAY

Map series:

•

1:5000 - 3482, 3483, 3532, 3533

•

1:2500 - 3482 D, 3483 C, 3532 B, 3533 A

Produced by:

Francesco Ghergo


Renewable Energy Systems Ltd

Registered Office: Beaufort Court,
Egg Farm Lane, Kings Langley,
Hertfordshire, WD48LR

SITE LOCATION - NOT TO SCALE

SHEET 4 OF 9

1	FG	JM	RB	2025-11-18	First Issue
ISSUE	DRAWN	CHKD	APPD	DATE	REVISION NOTES
PURPOSE				PROJECTION	
PERMITTING				IRENET95/ITM (EPSG:2157)	
SCALE				DATUM	
1:2,500 @A3				N/A	
LAYOUT DRAWING				T-LAYOUT NO	
N/A				N/A	
PROJECT TITLE					
BALLYDONAGH					
DRAWING TITLE					
FIGURE 201 AMENDED PLANNING APPLICATION SITE LOCATION PLAN					
RES DRAWING NUMBER					REV
04853-RES-LAY-DR-PT-201					1
THIS DRAWING IS THE PROPERTY OF RENEWABLE ENERGY SYSTEMS LIMITED AND NO REPRODUCTION MAY BE MADE IN WHOLE OR IN PART WITHOUT PERMISSION					
				BEAUFORT COURT, EGG FARM LANE, KINGS LANGLEY, HERTS WD4 8LR. UK TEL +44 (0) 1923 299200 WWW.RES-GROUP.COM	

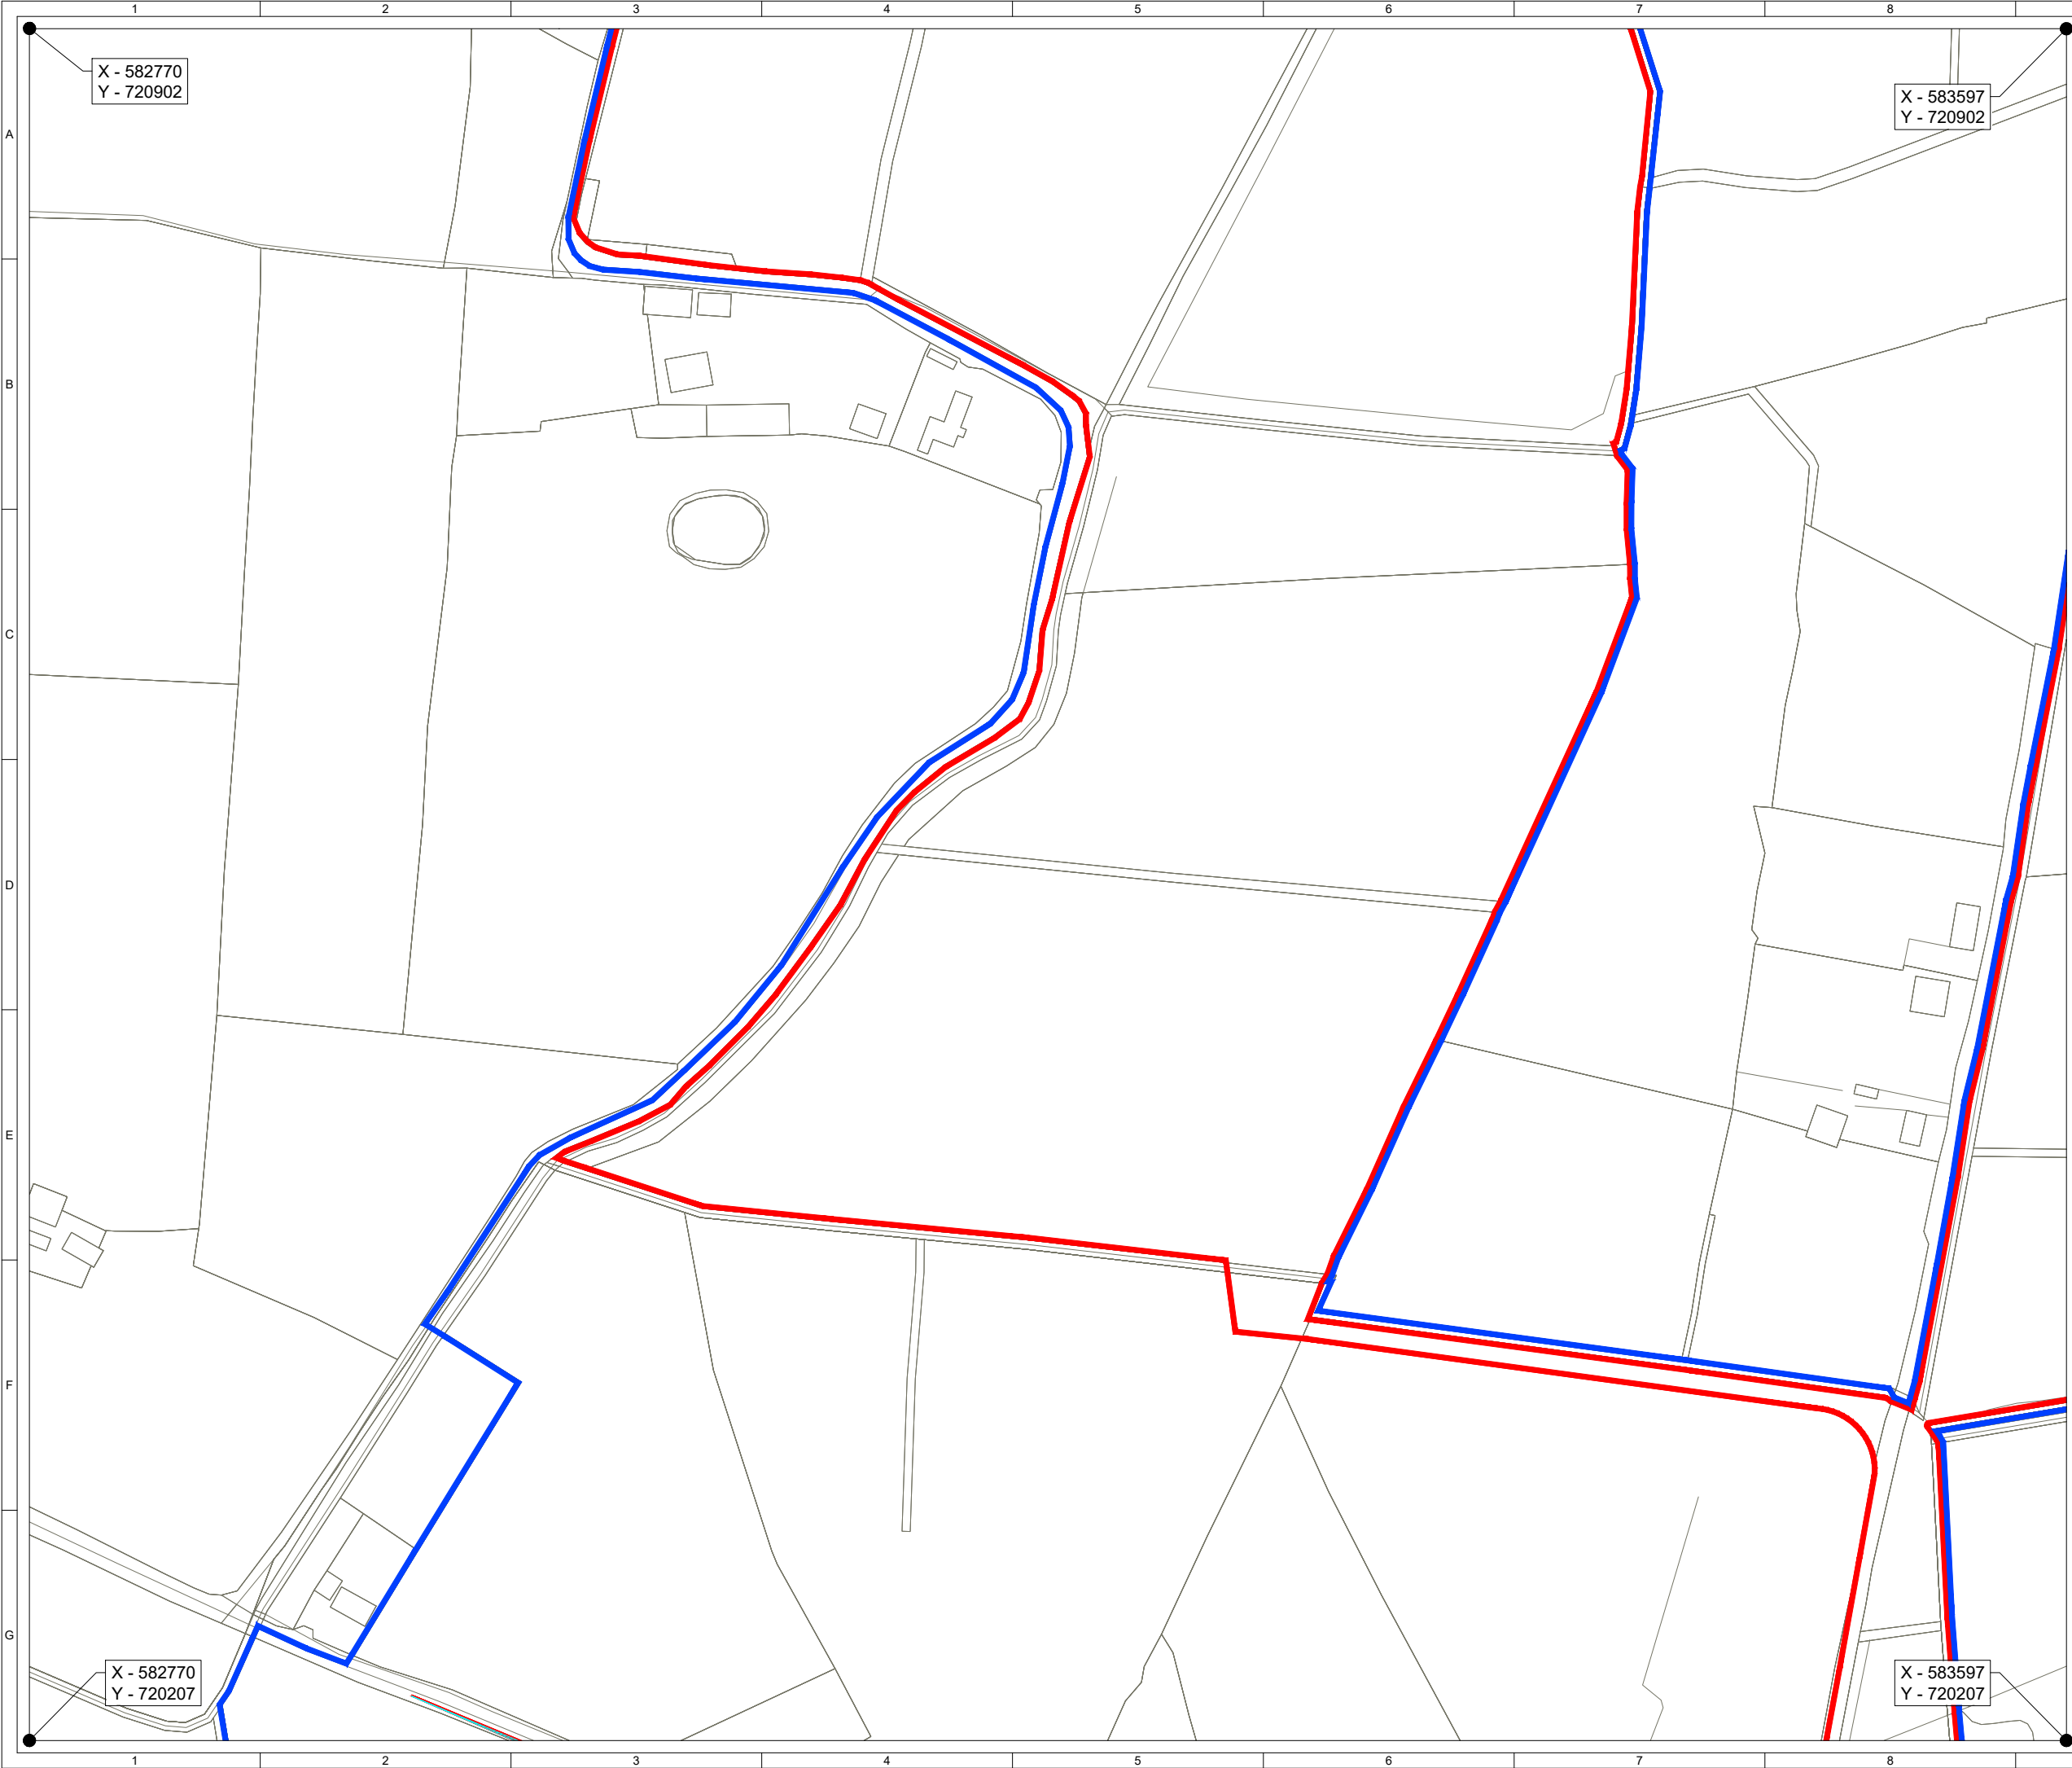


Ordnance Survey Ireland Licence No. EN 0003820
© Ordnance Survey Ireland/Government of Ireland

- KEY:
- ▮ SITE BOUNDARY
(OUTSIDE EDGE OF LINE DENOTES BOUNDARY)
 - ▮ LANDLORD'S BOUNDARY
(INSIDE EDGE OF LINE DENOTES BOUNDARY)
 - ▮ SITE ENTRANCE - VISIBILITY SPLAY

- Map series:
- 1:5000 - 3482, 3483, 3532, 3533
 - 1:2500 - 3482 D, 3483 C, 3532 B, 3533 A

Produced by: Francesco Ghergo

Renewable Energy Systems Ltd
Registered Office: Beaufort Court,
Egg Farm Lane, Kings Langley,
Hertfordshire, WD48LR

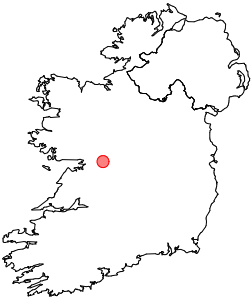


SITE LOCATION - NOT TO SCALE



SHEET 5 OF 9

1	FG	JM	RB	2025-11-18	First Issue
ISSUE	DRAWN	CHKD	APPD	DATE	REVISION NOTES
PURPOSE PERMITTING				PROJECTION IRENET95/ITM (EPSG:2157)	
SCALE 1:2,500 @A3				DATUM N/A	
LAYOUT DRAWING N/A				T-LAYOUT NO N/A	
PROJECT TITLE BALLYDONAGH					
DRAWING TITLE FIGURE 201 AMENDED PLANNING APPLICATION SITE LOCATION PLAN					
RES DRAWING NUMBER 04853-RES-LAY-DR-PT-201					REV 1
THIS DRAWING IS THE PROPERTY OF RENEWABLE ENERGY SYSTEMS LIMITED AND NO REPRODUCTION MAY BE MADE IN WHOLE OR IN PART WITHOUT PERMISSION					
				BEAUFORT COURT, EGG FARM LANE, KINGS LANGLEY, HERTS WD4 8LR. UK TEL +44 (0) 1923 299200 WWW.RES-GROUP.COM	

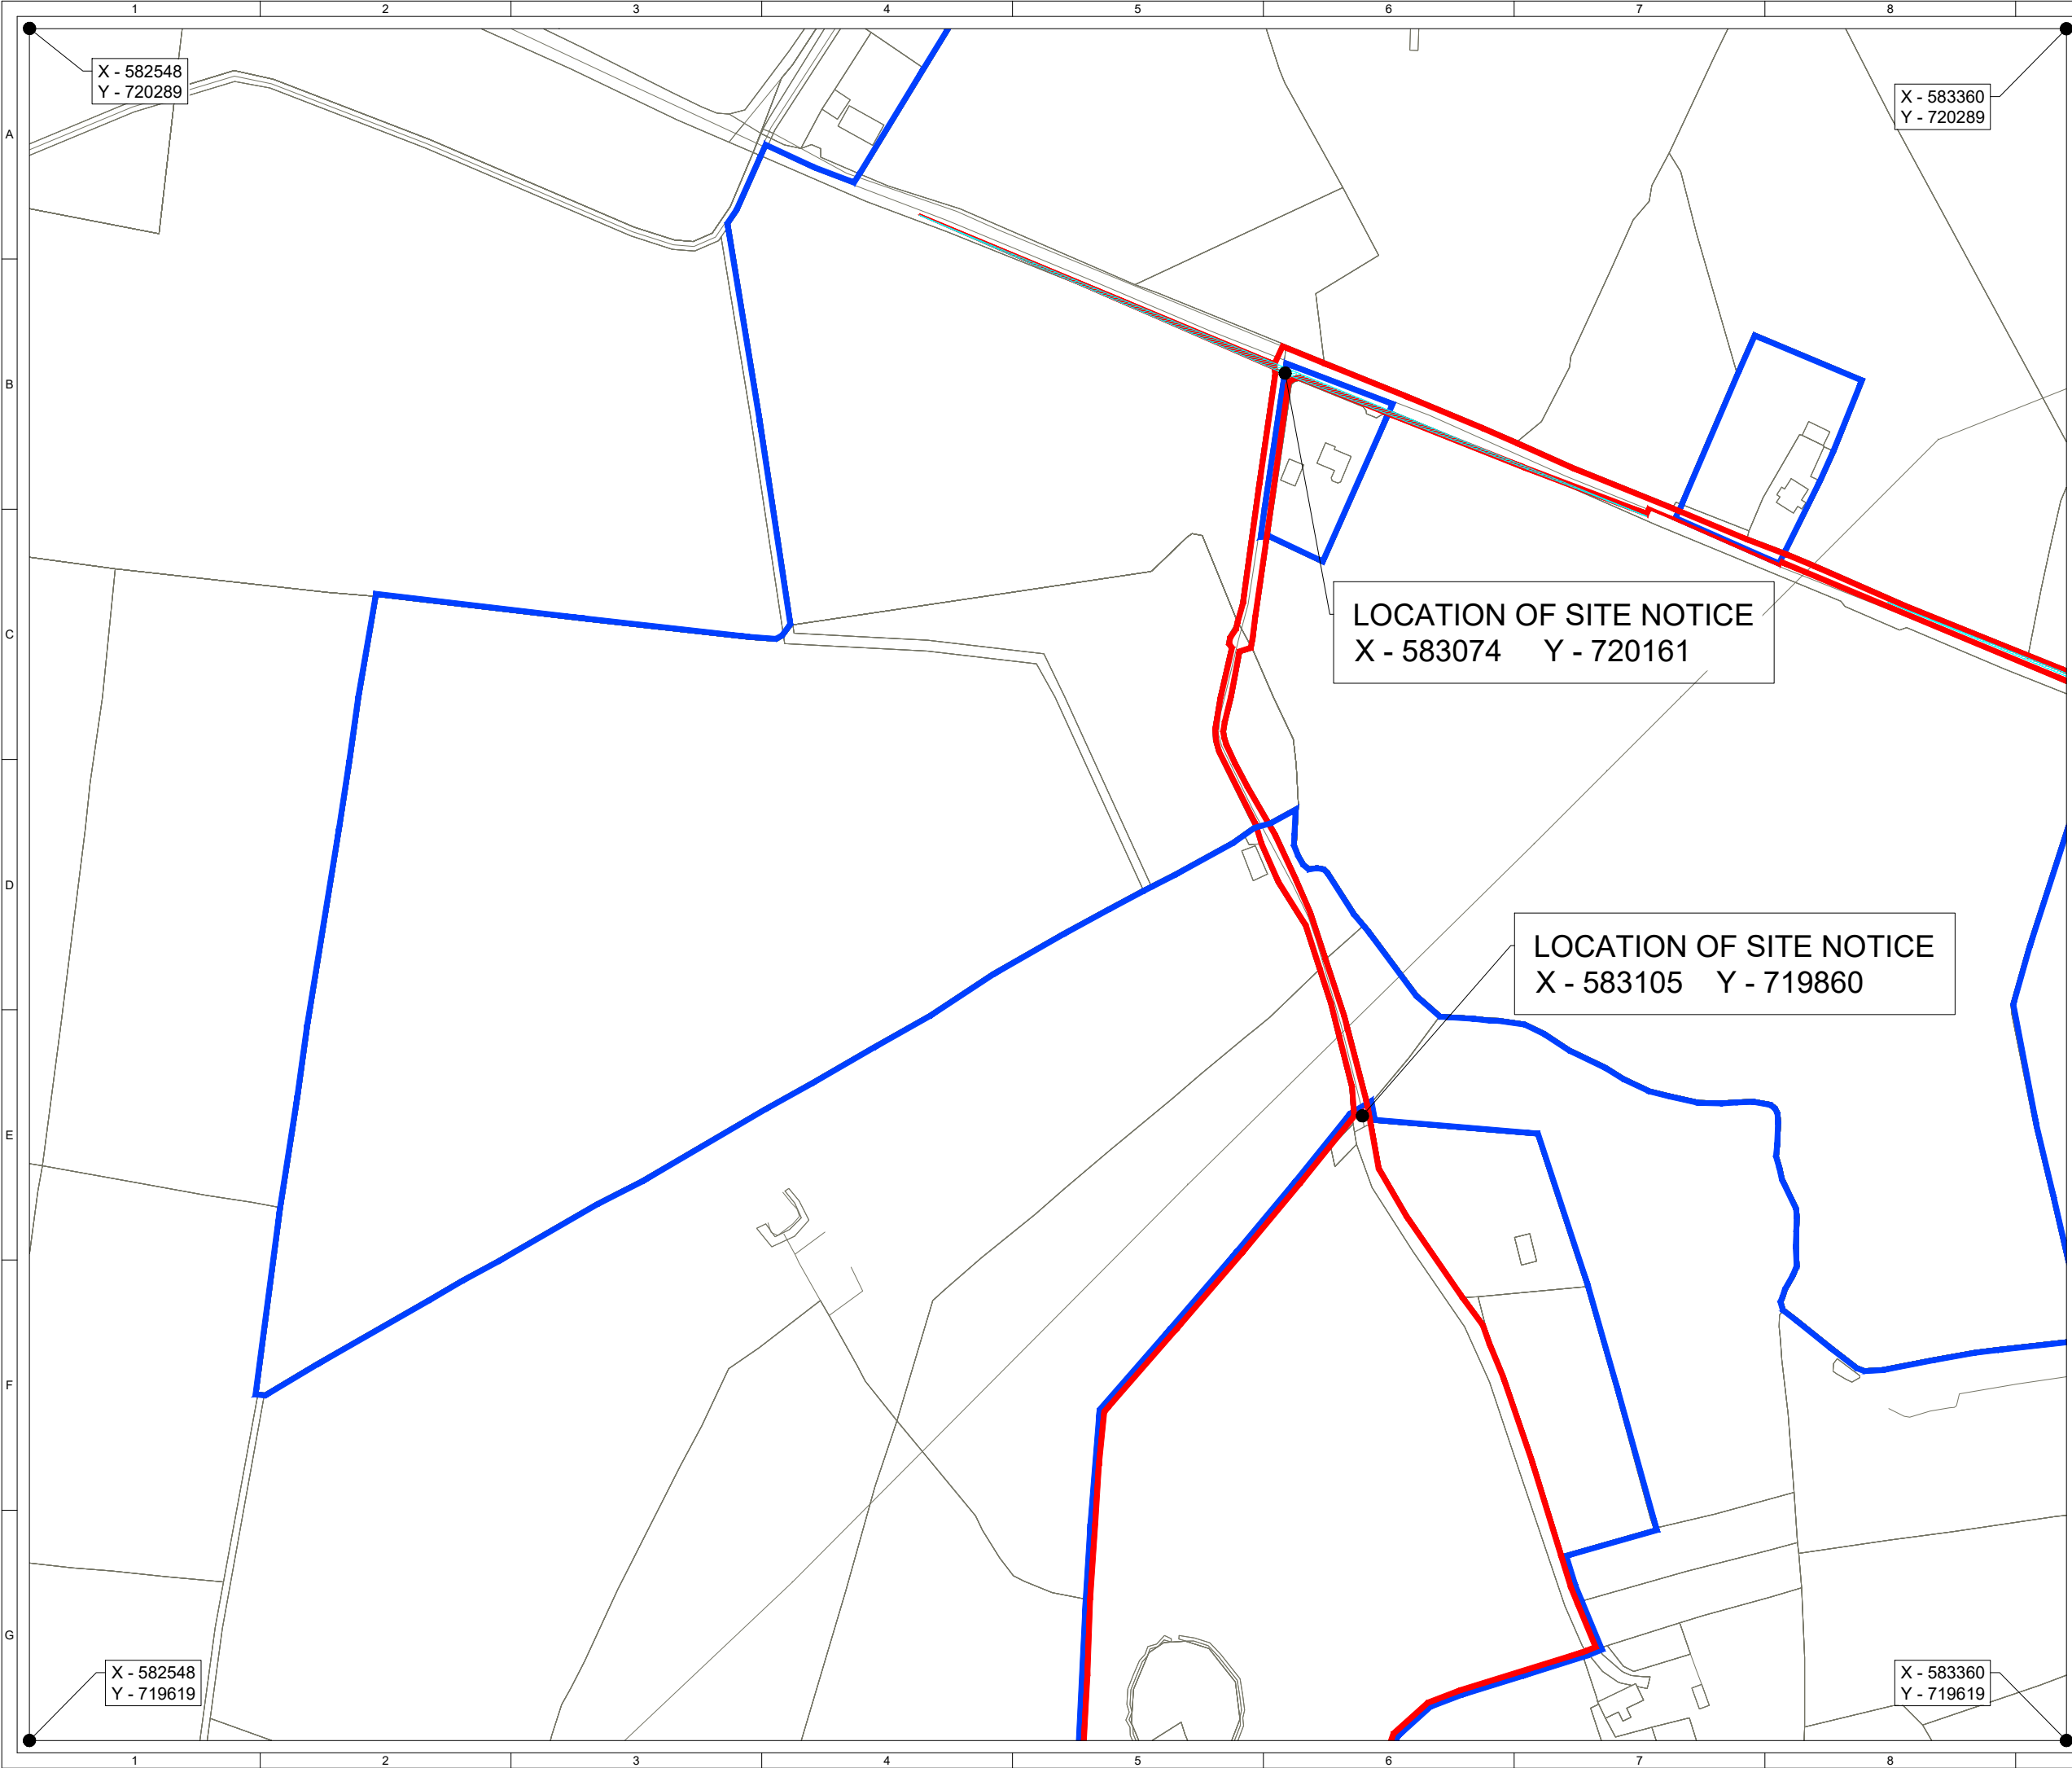


Ordnance Survey Ireland Licence No. EN 0003820
© Ordnance Survey Ireland/Government of Ireland

- KEY:
- SITE BOUNDARY
(OUTSIDE EDGE OF LINE DENOTES BOUNDARY)
 - LANDLORD'S BOUNDARY
(INSIDE EDGE OF LINE DENOTES BOUNDARY)
 - SITE ENTRANCE - VISIBILITY SPLAY

- Map series:
- 1:5000 - 3482, 3483, 3532, 3533
 - 1:2500 - 3482 D, 3483 C, 3532 B, 3533 A

Produced by: Francesco Ghergo

Renewable Energy Systems Ltd
Registered Office: Beaufort Court,
Egg Farm Lane, Kings Langley,
Hertfordshire, WD48LR

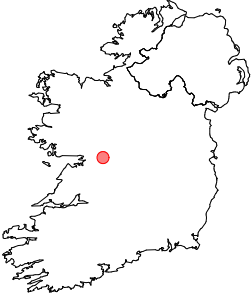

SITE LOCATION - NOT TO SCALE



SHEET 6 OF 9

1	FG	JM	RB	2025-11-18	First Issue
ISSUE	DRAWN	CHKD	APPD	DATE	REVISION NOTES
PURPOSE				PROJECTION	
PERMITTING				IRENET95/ITM (EPSG:2157)	
SCALE				DATUM	
1:2,500				N/A	
LAYOUT DRAWING				T-LAYOUT NO	
N/A				N/A	

PROJECT TITLE

BALLYDONAGH

DRAWING TITLE


FIGURE 201
AMENDED PLANNING APPLICATION
SITE LOCATION PLAN

RES DRAWING NUMBER	REV
04853-RES-LAY-DR-PT-201	1

THIS DRAWING IS THE PROPERTY OF RENEWABLE ENERGY SYSTEMS LIMITED AND NO REPRODUCTION MAY BE MADE IN WHOLE OR IN PART WITHOUT PERMISSION



BEAUFORT COURT,
EGG FARM LANE,
KINGS LANGLEY,
HERTS WD4 8LR, UK
TEL +44 (0) 1923 299200
WWW.RES-GROUP.COM

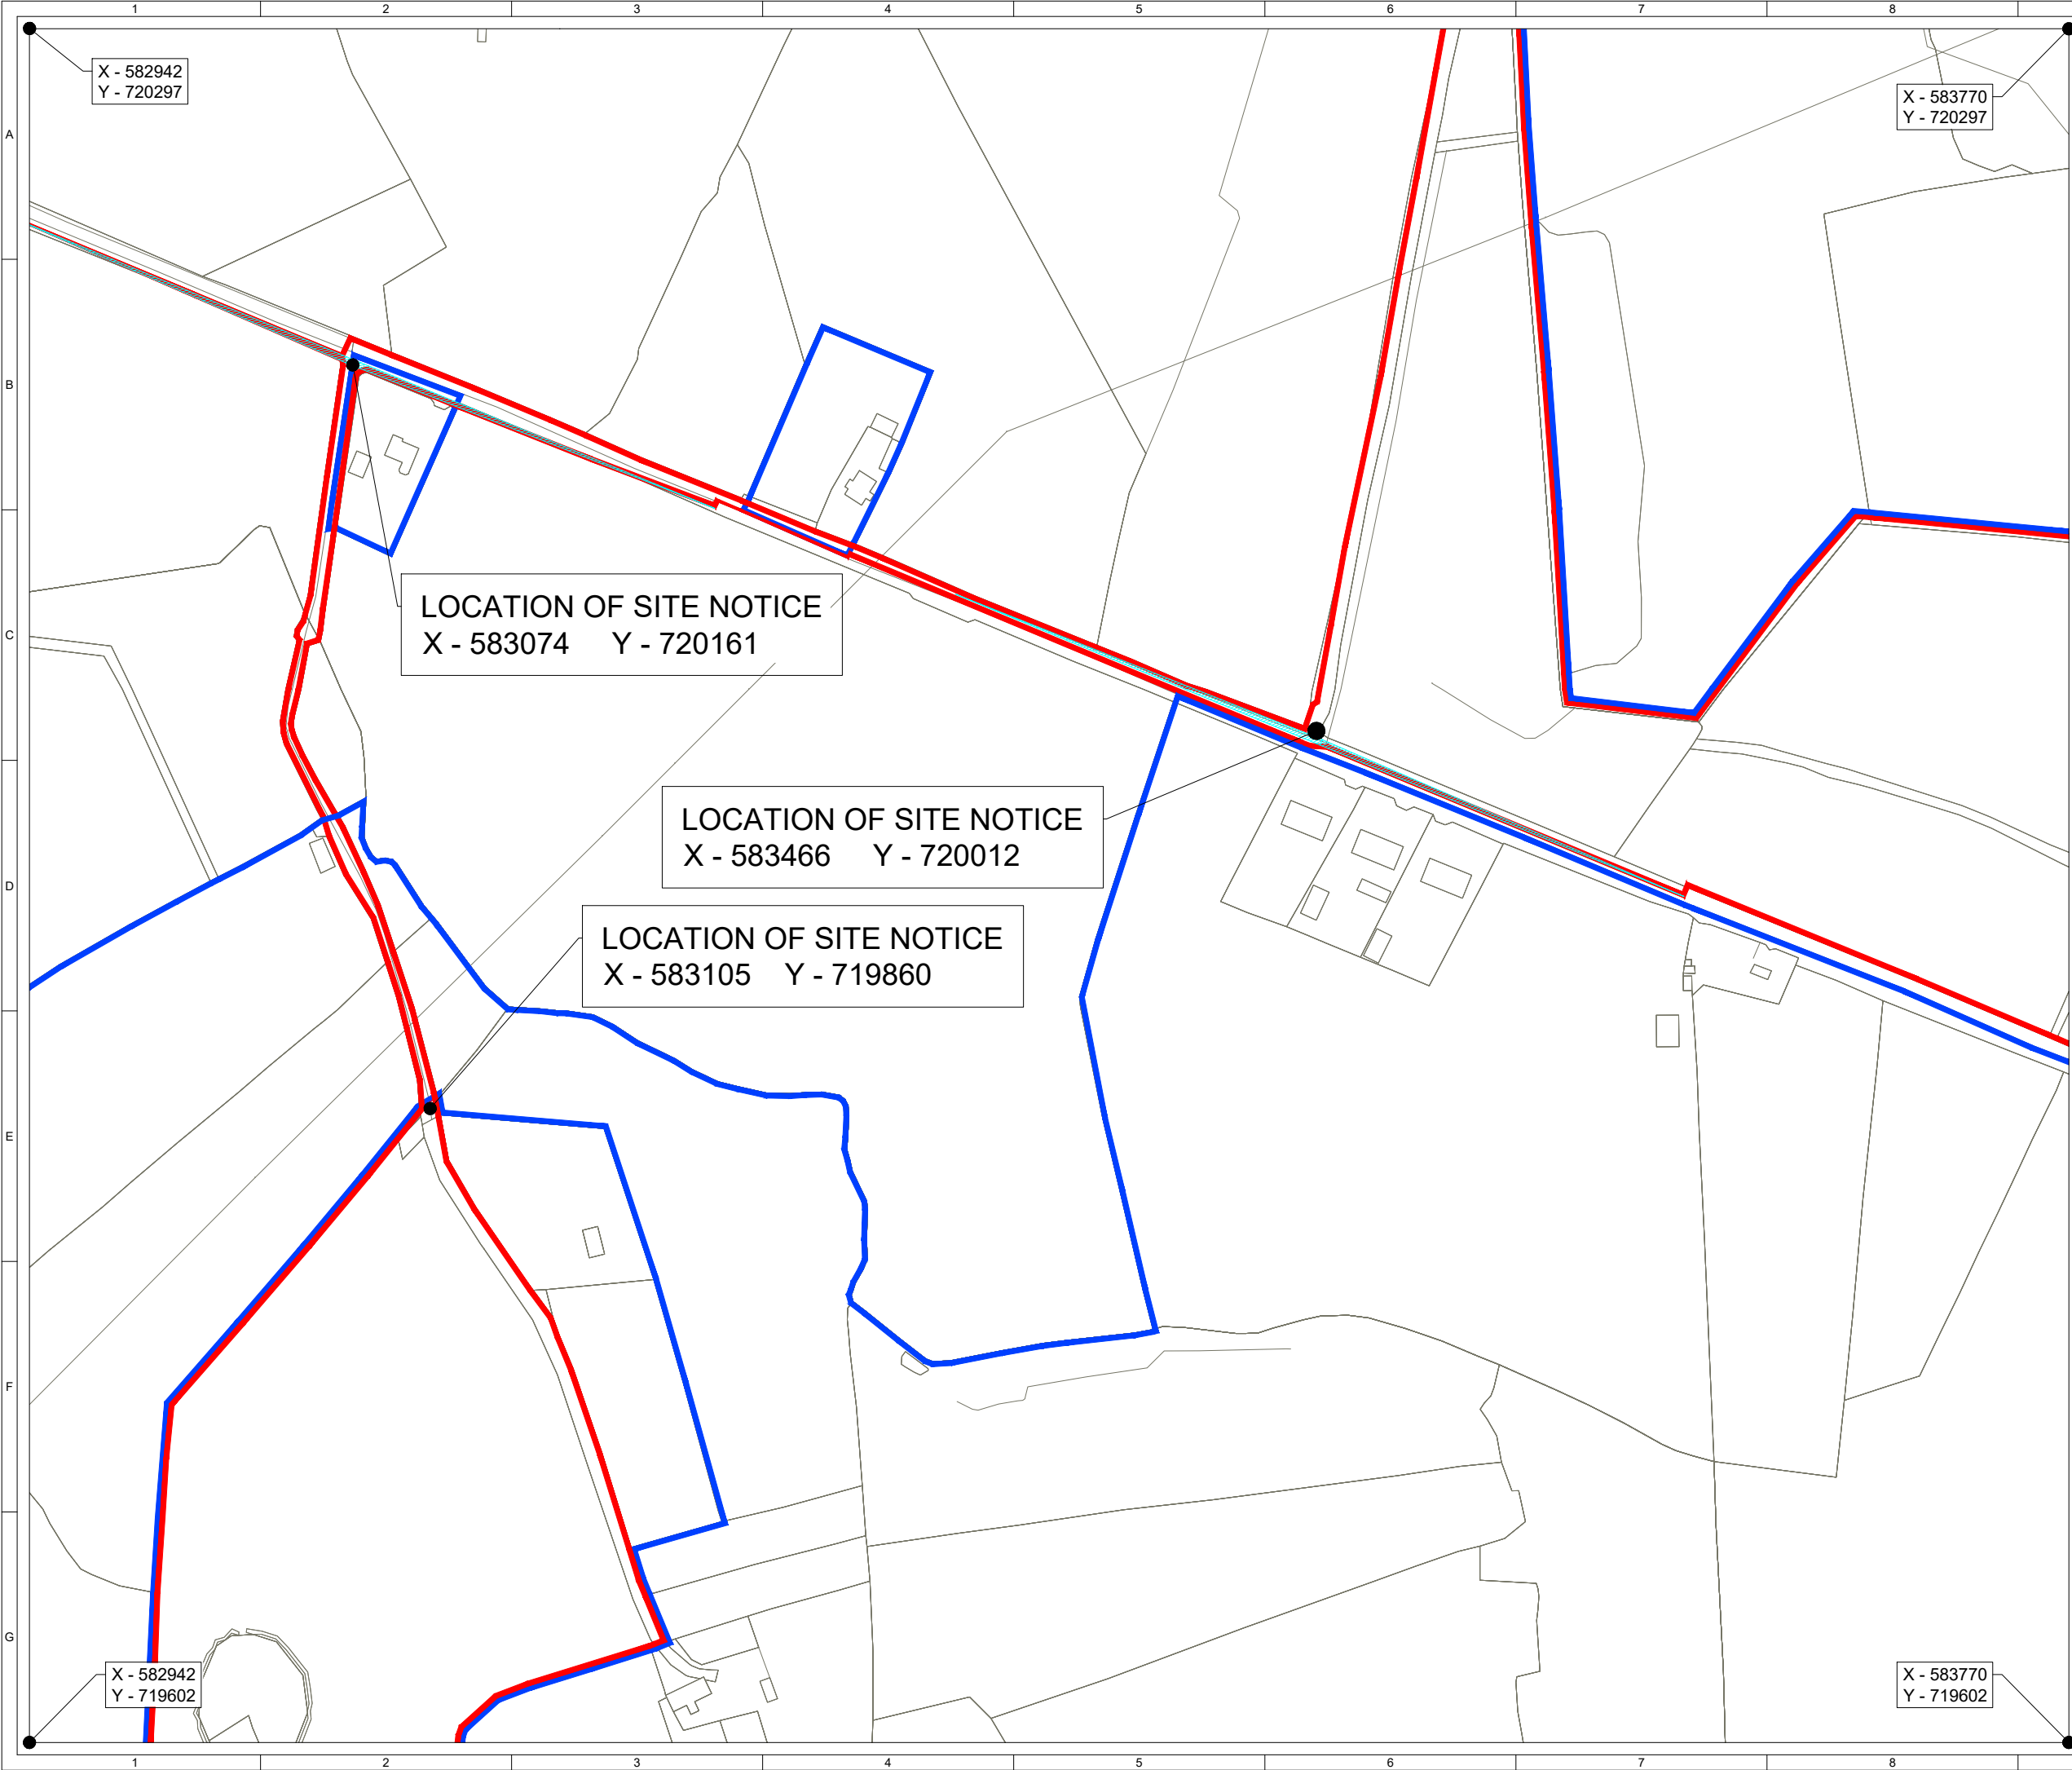


Ordnance Survey Ireland Licence No. EN 0003820
© Ordnance Survey Ireland/Government of Ireland

- KEY:
- ▮ SITE BOUNDARY
(OUTSIDE EDGE OF LINE DENOTES BOUNDARY)
 - ▮ LANDLORD'S BOUNDARY
(INSIDE EDGE OF LINE DENOTES BOUNDARY)
 - ▨ SITE ENTRANCE - VISIBILITY SPLAY

- Map series:
- 1:5000 - 3482, 3483, 3532, 3533
 - 1:2500 - 3482 D, 3483 C, 3532 B, 3533 A

Produced by: Francesco Ghergo

Renewable Energy Systems Ltd
Registered Office: Beaufort Court,
Egg Farm Lane, Kings Langley,
Hertfordshire, WD48LR

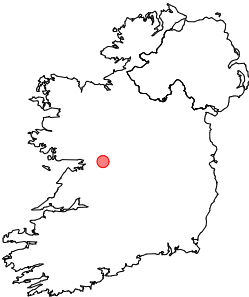



SITE LOCATION - NOT TO SCALE



SHEET 7 OF 9

1	FG	JM	RB	2025-11-18	First Issue
ISSUE	DRAWN	CHKD	APPD	DATE	REVISION NOTES
PURPOSE PERMITTING				PROJECTION IRENET95/ITM (EPSG:2157)	
SCALE 1:2,500 @A3				DATUM N/A	
LAYOUT DRAWING N/A				T-LAYOUT NO N/A	
PROJECT TITLE BALLYDONAGH					
DRAWING TITLE FIGURE 201 AMENDED PLANNING APPLICATION SITE LOCATION PLAN					
RES DRAWING NUMBER 04853-RES-LAY-DR-PT-201					REV 1
THIS DRAWING IS THE PROPERTY OF RENEWABLE ENERGY SYSTEMS LIMITED AND NO REPRODUCTION MAY BE MADE IN WHOLE OR IN PART WITHOUT PERMISSION					
				BEAUFORT COURT, EGG FARM LANE, KINGS LANGLEY, HERTS WD4 8LR. UK TEL +44 (0) 1923 299200 WWW.RES-GROUP.COM	

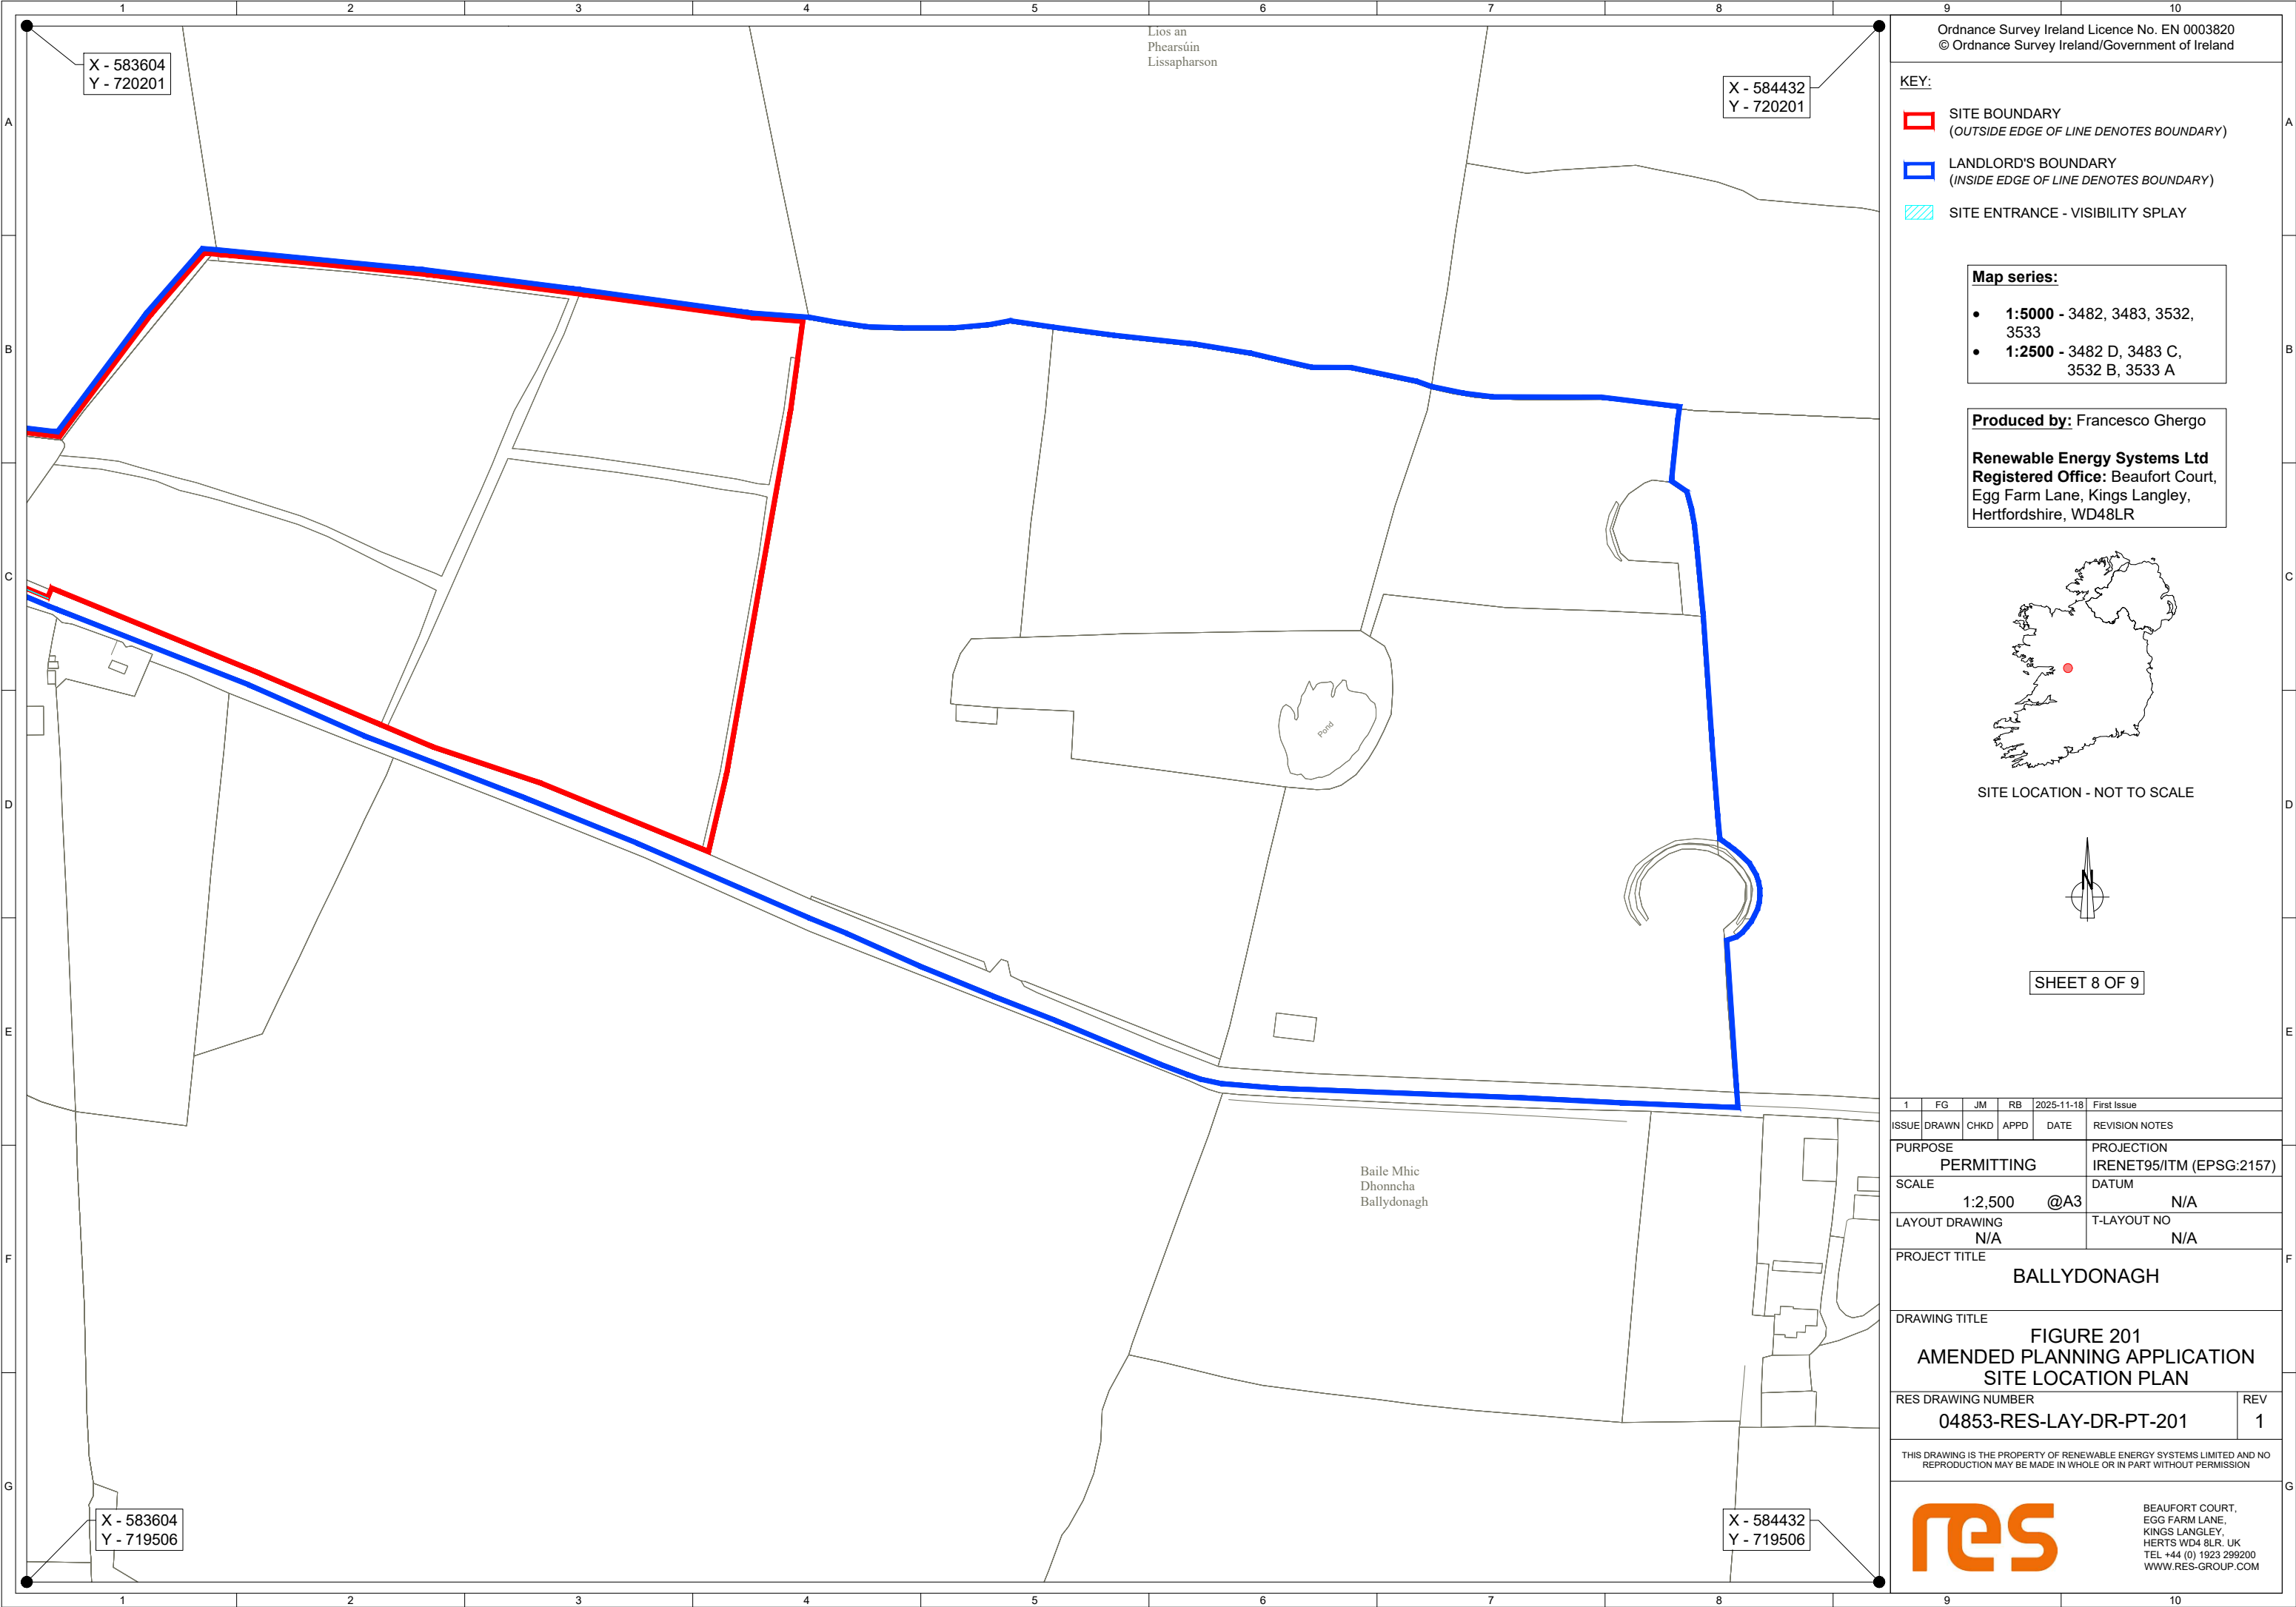

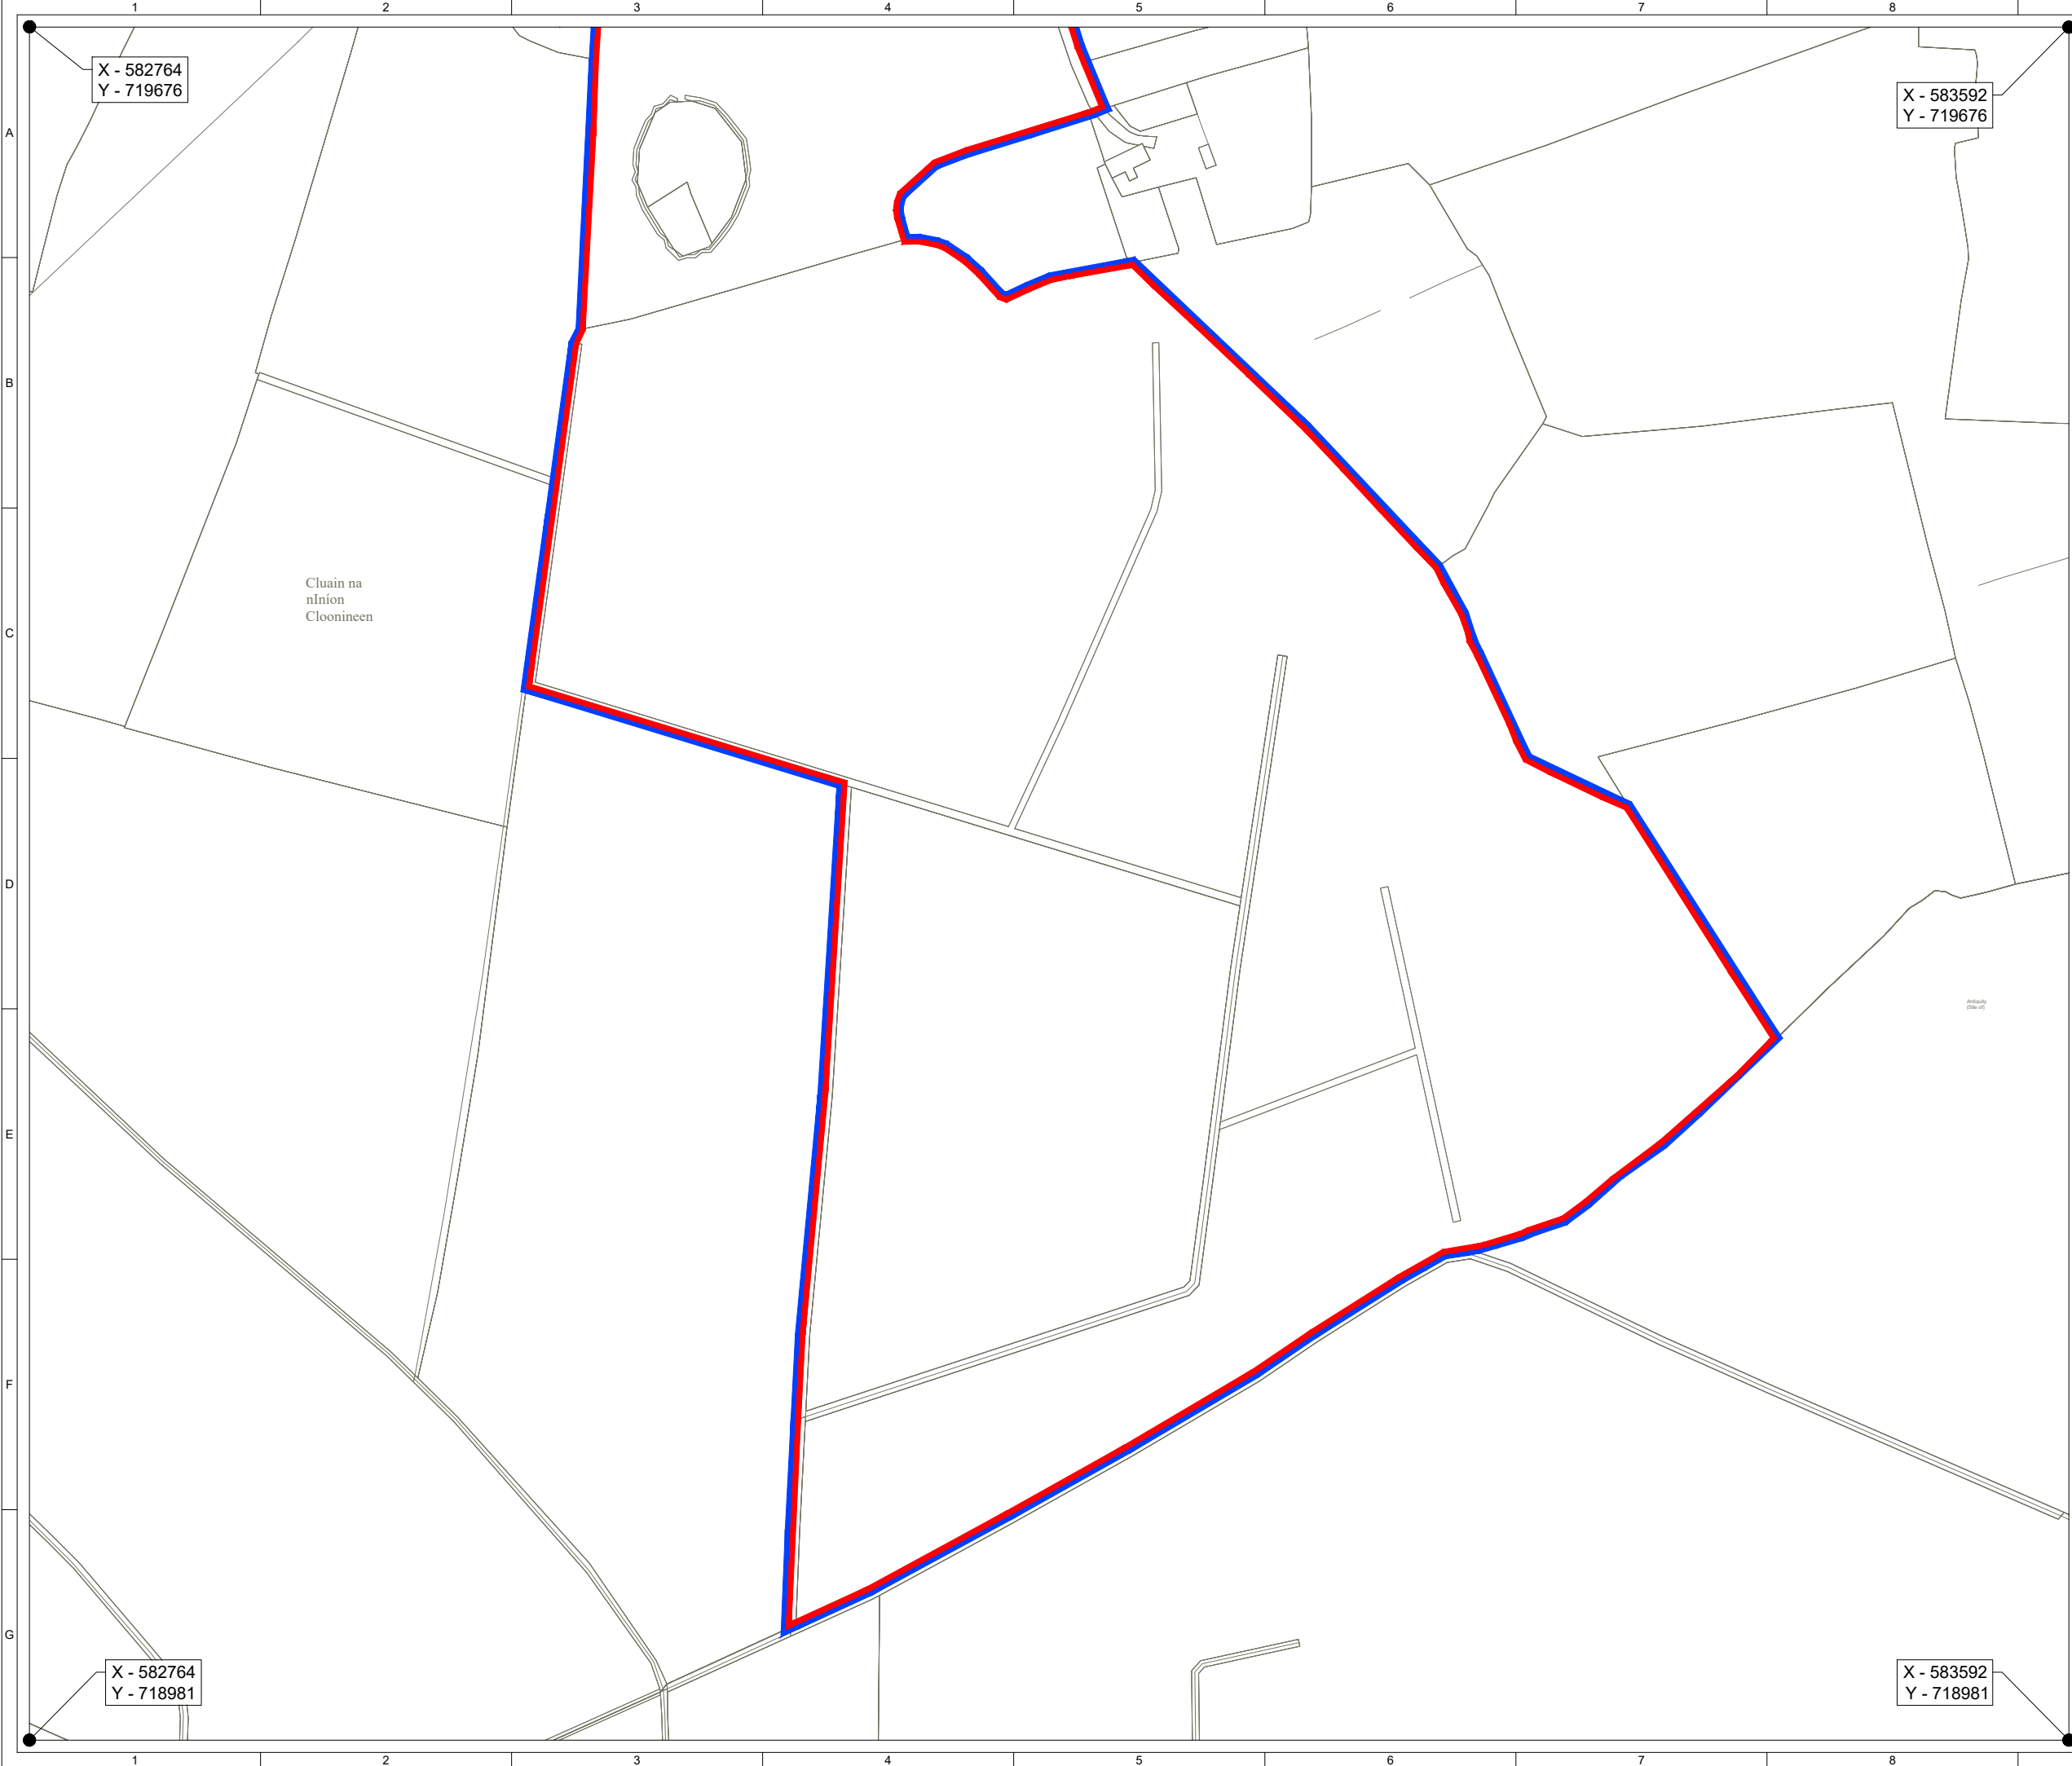


Ordnance Survey Ireland Licence No. EN 0003820
© Ordnance Survey Ireland/Government of Ireland

- KEY:
- SITE BOUNDARY
(OUTSIDE EDGE OF LINE DENOTES BOUNDARY)
 - LANDLORD'S BOUNDARY
(INSIDE EDGE OF LINE DENOTES BOUNDARY)
 - SITE ENTRANCE - VISIBILITY SPLAY

- Map series:
- 1:5000 - 3482, 3483, 3532, 3533
 - 1:2500 - 3482 D, 3483 C, 3532 B, 3533 A

Produced by: Francesco Ghergo

Renewable Energy Systems Ltd
Registered Office: Beaufort Court,
Egg Farm Lane, Kings Langley,
Hertfordshire, WD48LR

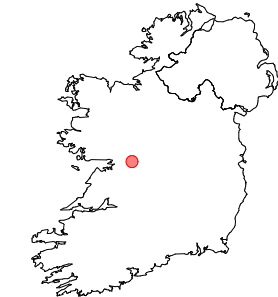

SITE LOCATION - NOT TO SCALE



SHEET 9 OF 9

1	FG	JM	RB	2025-11-18	First Issue
ISSUE	DRAWN	CHKD	APPD	DATE	REVISION NOTES
PURPOSE PERMITTING				PROJECTION IRENET95/ITM (EPSG:2157)	
SCALE 1:2,500 @A3				DATUM N/A	
LAYOUT DRAWING N/A				T-LAYOUT NO N/A	
PROJECT TITLE BALLYDONAGH					
DRAWING TITLE FIGURE 201 AMENDED PLANNING APPLICATION SITE LOCATION PLAN					
RES DRAWING NUMBER 04853-RES-LAY-DR-PT-201					REV 1
THIS DRAWING IS THE PROPERTY OF RENEWABLE ENERGY SYSTEMS LIMITED AND NO REPRODUCTION MAY BE MADE IN WHOLE OR IN PART WITHOUT PERMISSION					
				BEAUFORT COURT, EGG FARM LANE, KINGS LANGLEY, HERTS WD4 8LR. UK TEL +44 (0) 1923 299200 WWW.RES-GROUP.COM	