


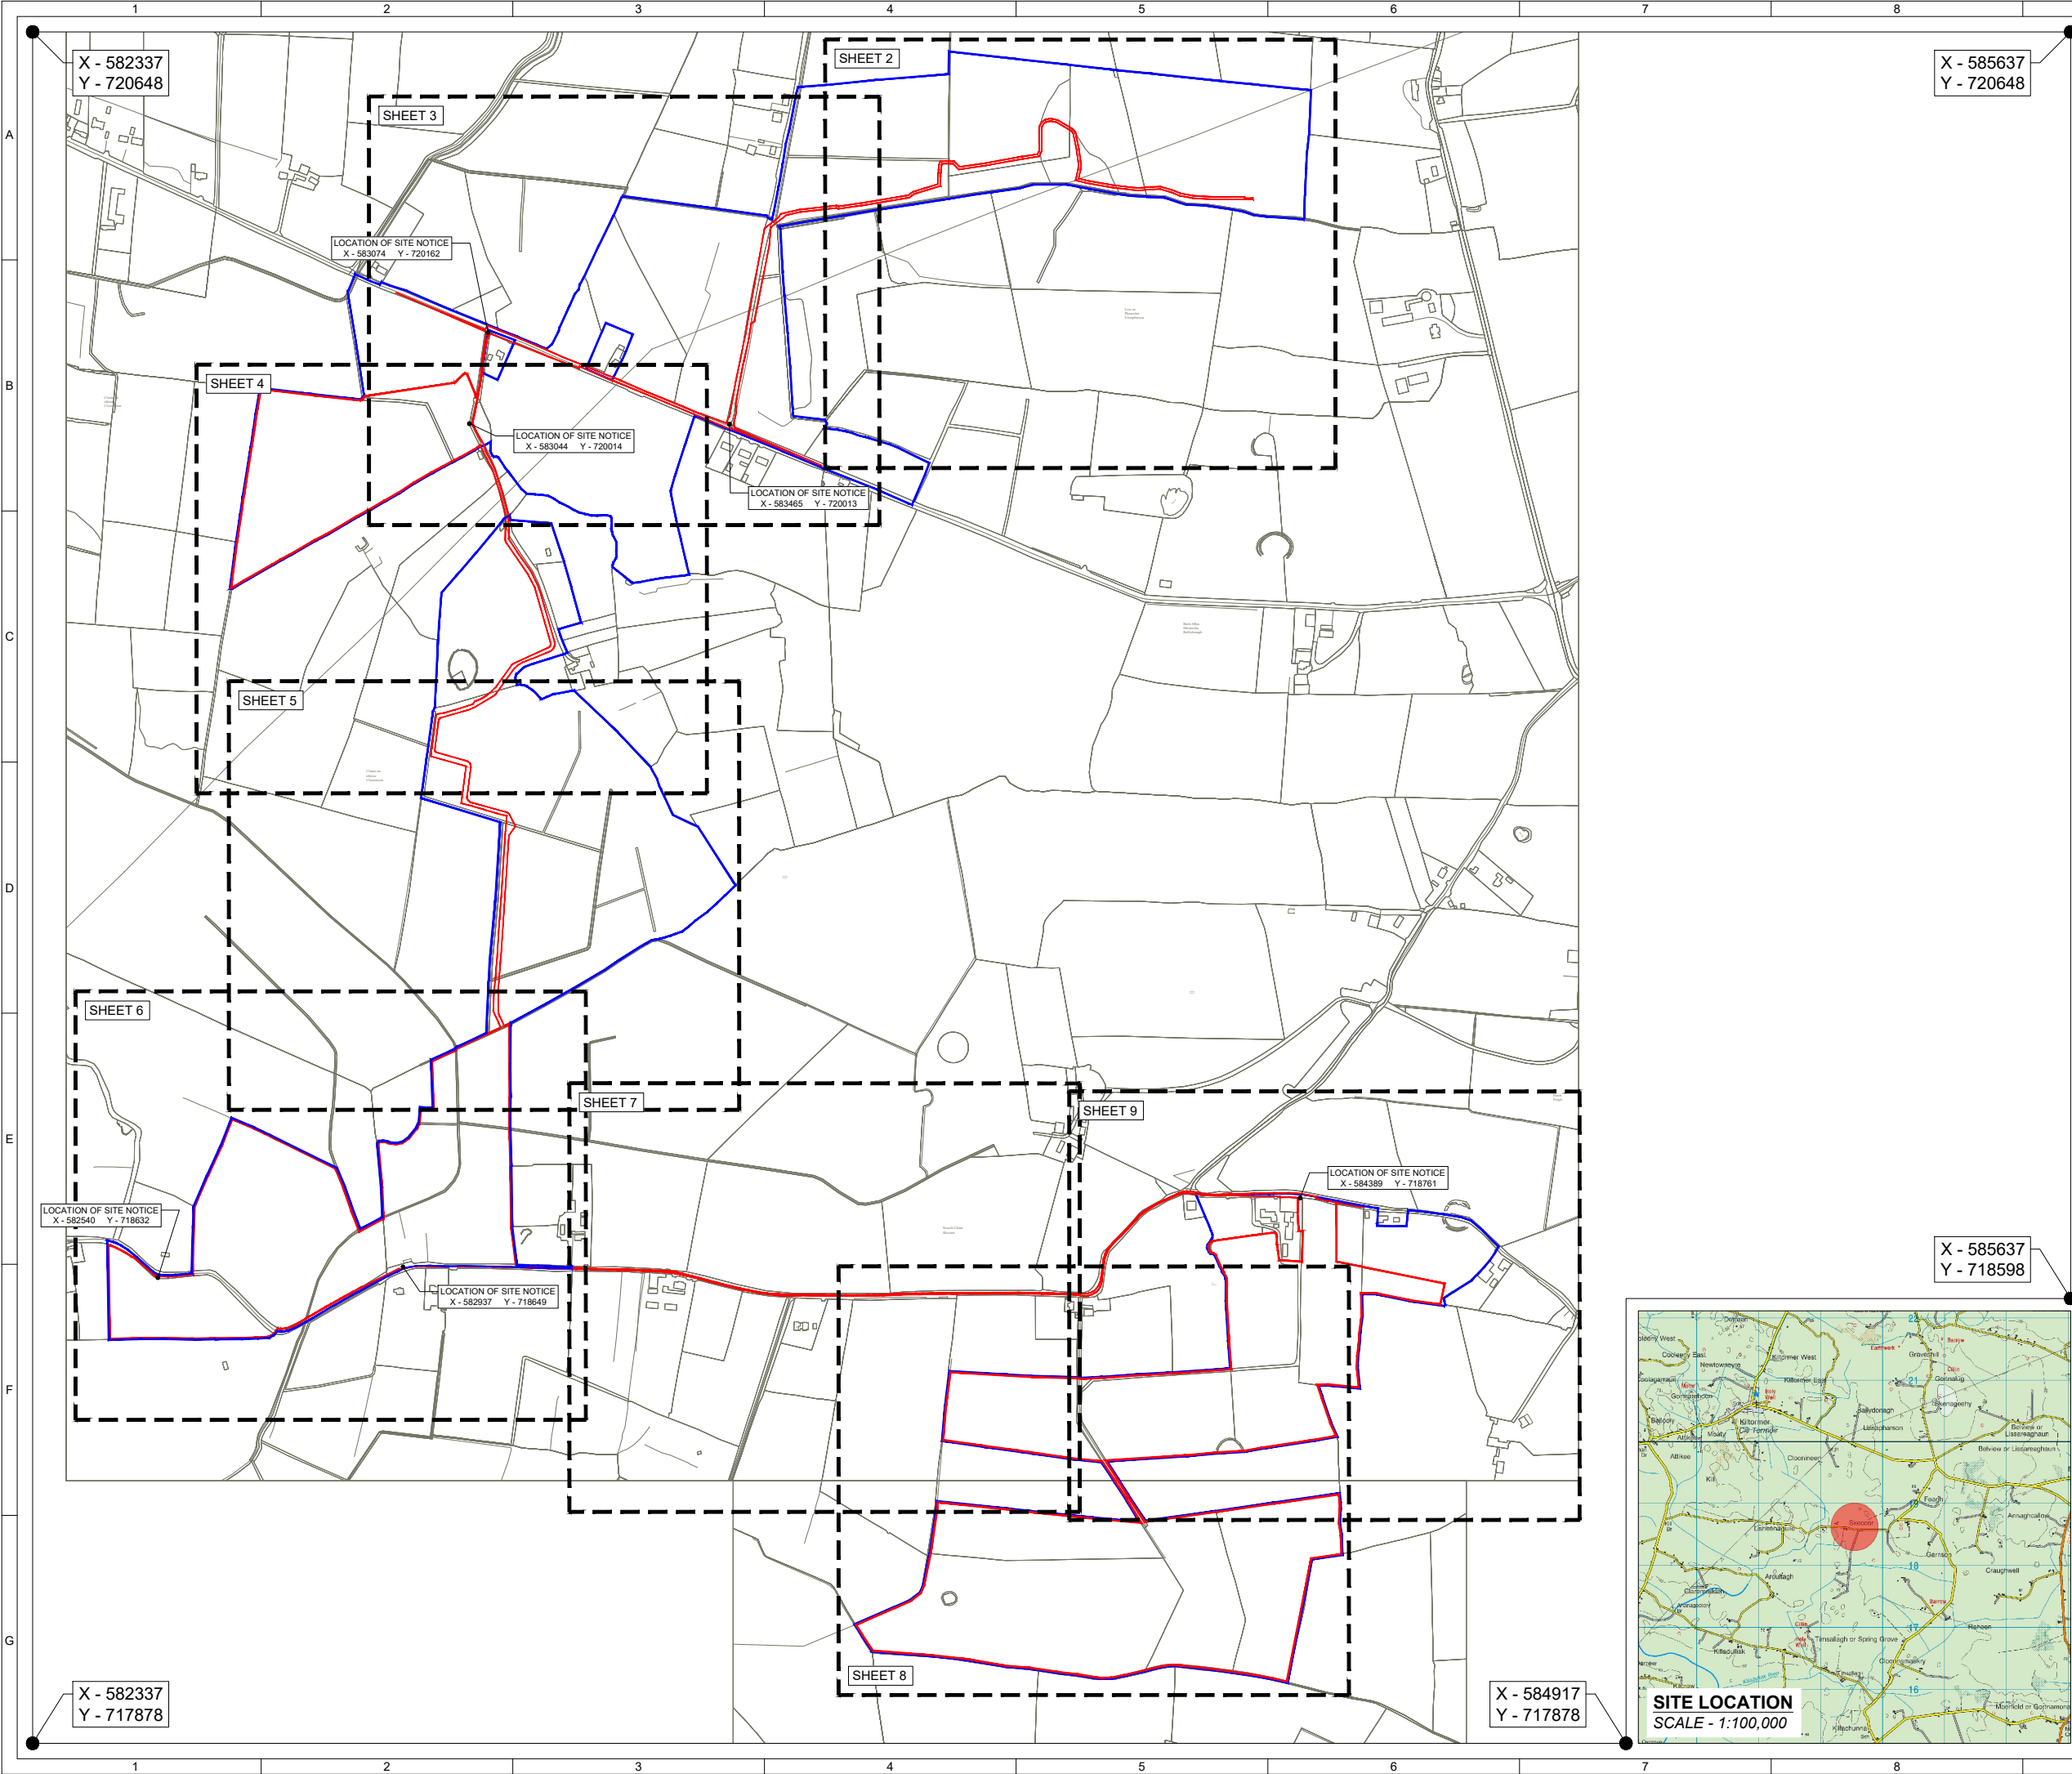

ORDNANCE SURVEY IRELAND LICENCE NO. EN 0003820
© ORDNANCE SURVEY IRELAND/GOVERNMENT OF IRELAND

KEY:

LANDOWNER'S BOUNDARY
(INSIDE EDGE OF LINE DENOTES BOUNDARY)

PLANNING APPLICATION BOUNDARY
(OUTSIDE OF LINE DENOTES BOUNDARY)

SITE ENTRANCE VISIBILITY SPLAY

SITE LOCATION - NOT TO SCALE

Map series:


- 1:5,000 - 3532, 3533
- 1:2,500 - 3532 D, 3533 C


Produced by: Francesco Ghergo

Renewable Energy Systems Ltd
Registered Office: Beaufort Court,
Egg Farm Lane, Kings Langley,
Hertfordshire WD4 8LR

OVERVIEW
SHEET 1 OF 9

2	CT	EB	RB	2025-12-19	MAP SERIES ADDED.
1	FG	JM	RB	2025-11-18	First Issue
ISSUE	DRAWN	CHKD	APPD	DATE	REVISION NOTES
PURPOSE				COORDINATES	
PERMITTING				IRENET95/ITM (EPSG:2157)	
SCALE				DATUM	
1:10,000 @A3				N/A	
LAYOUT DRAWING				T-LAYOUT NO	
N/A				N/A	
PROJECT TITLE					
BALLYDONAGH EXTENSION					
DRAWING TITLE					
FIGURE 102					
AMENDED PLANNING APPLICATION					
SITE BOUNDARY MAP					
RES DRAWING NUMBER					REV
05279-RES-LAY-DR-PT-102					2
THIS DRAWING IS THE PROPERTY OF RENEWABLE ENERGY SYSTEMS LIMITED AND NO REPRODUCTION MAY BE MADE IN WHOLE OR IN PART WITHOUT PERMISSION					
				BEAUFORT COURT, EGG FARM LANE, KINGS LANGLEY, HERTS WD4 8LR. UK TEL +44 (0) 1923 299200 WWW.RES-GROUP.COM	

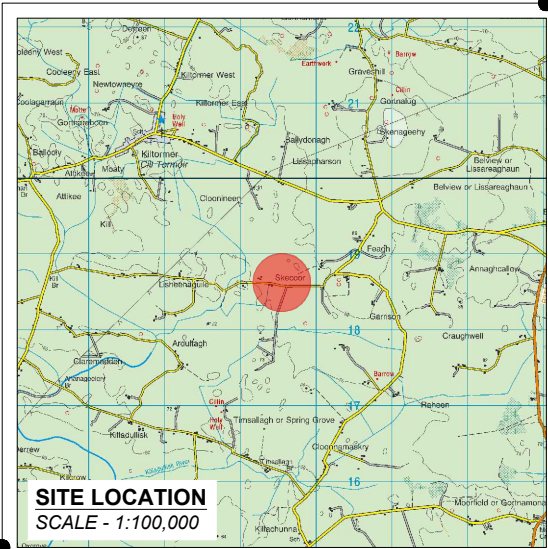

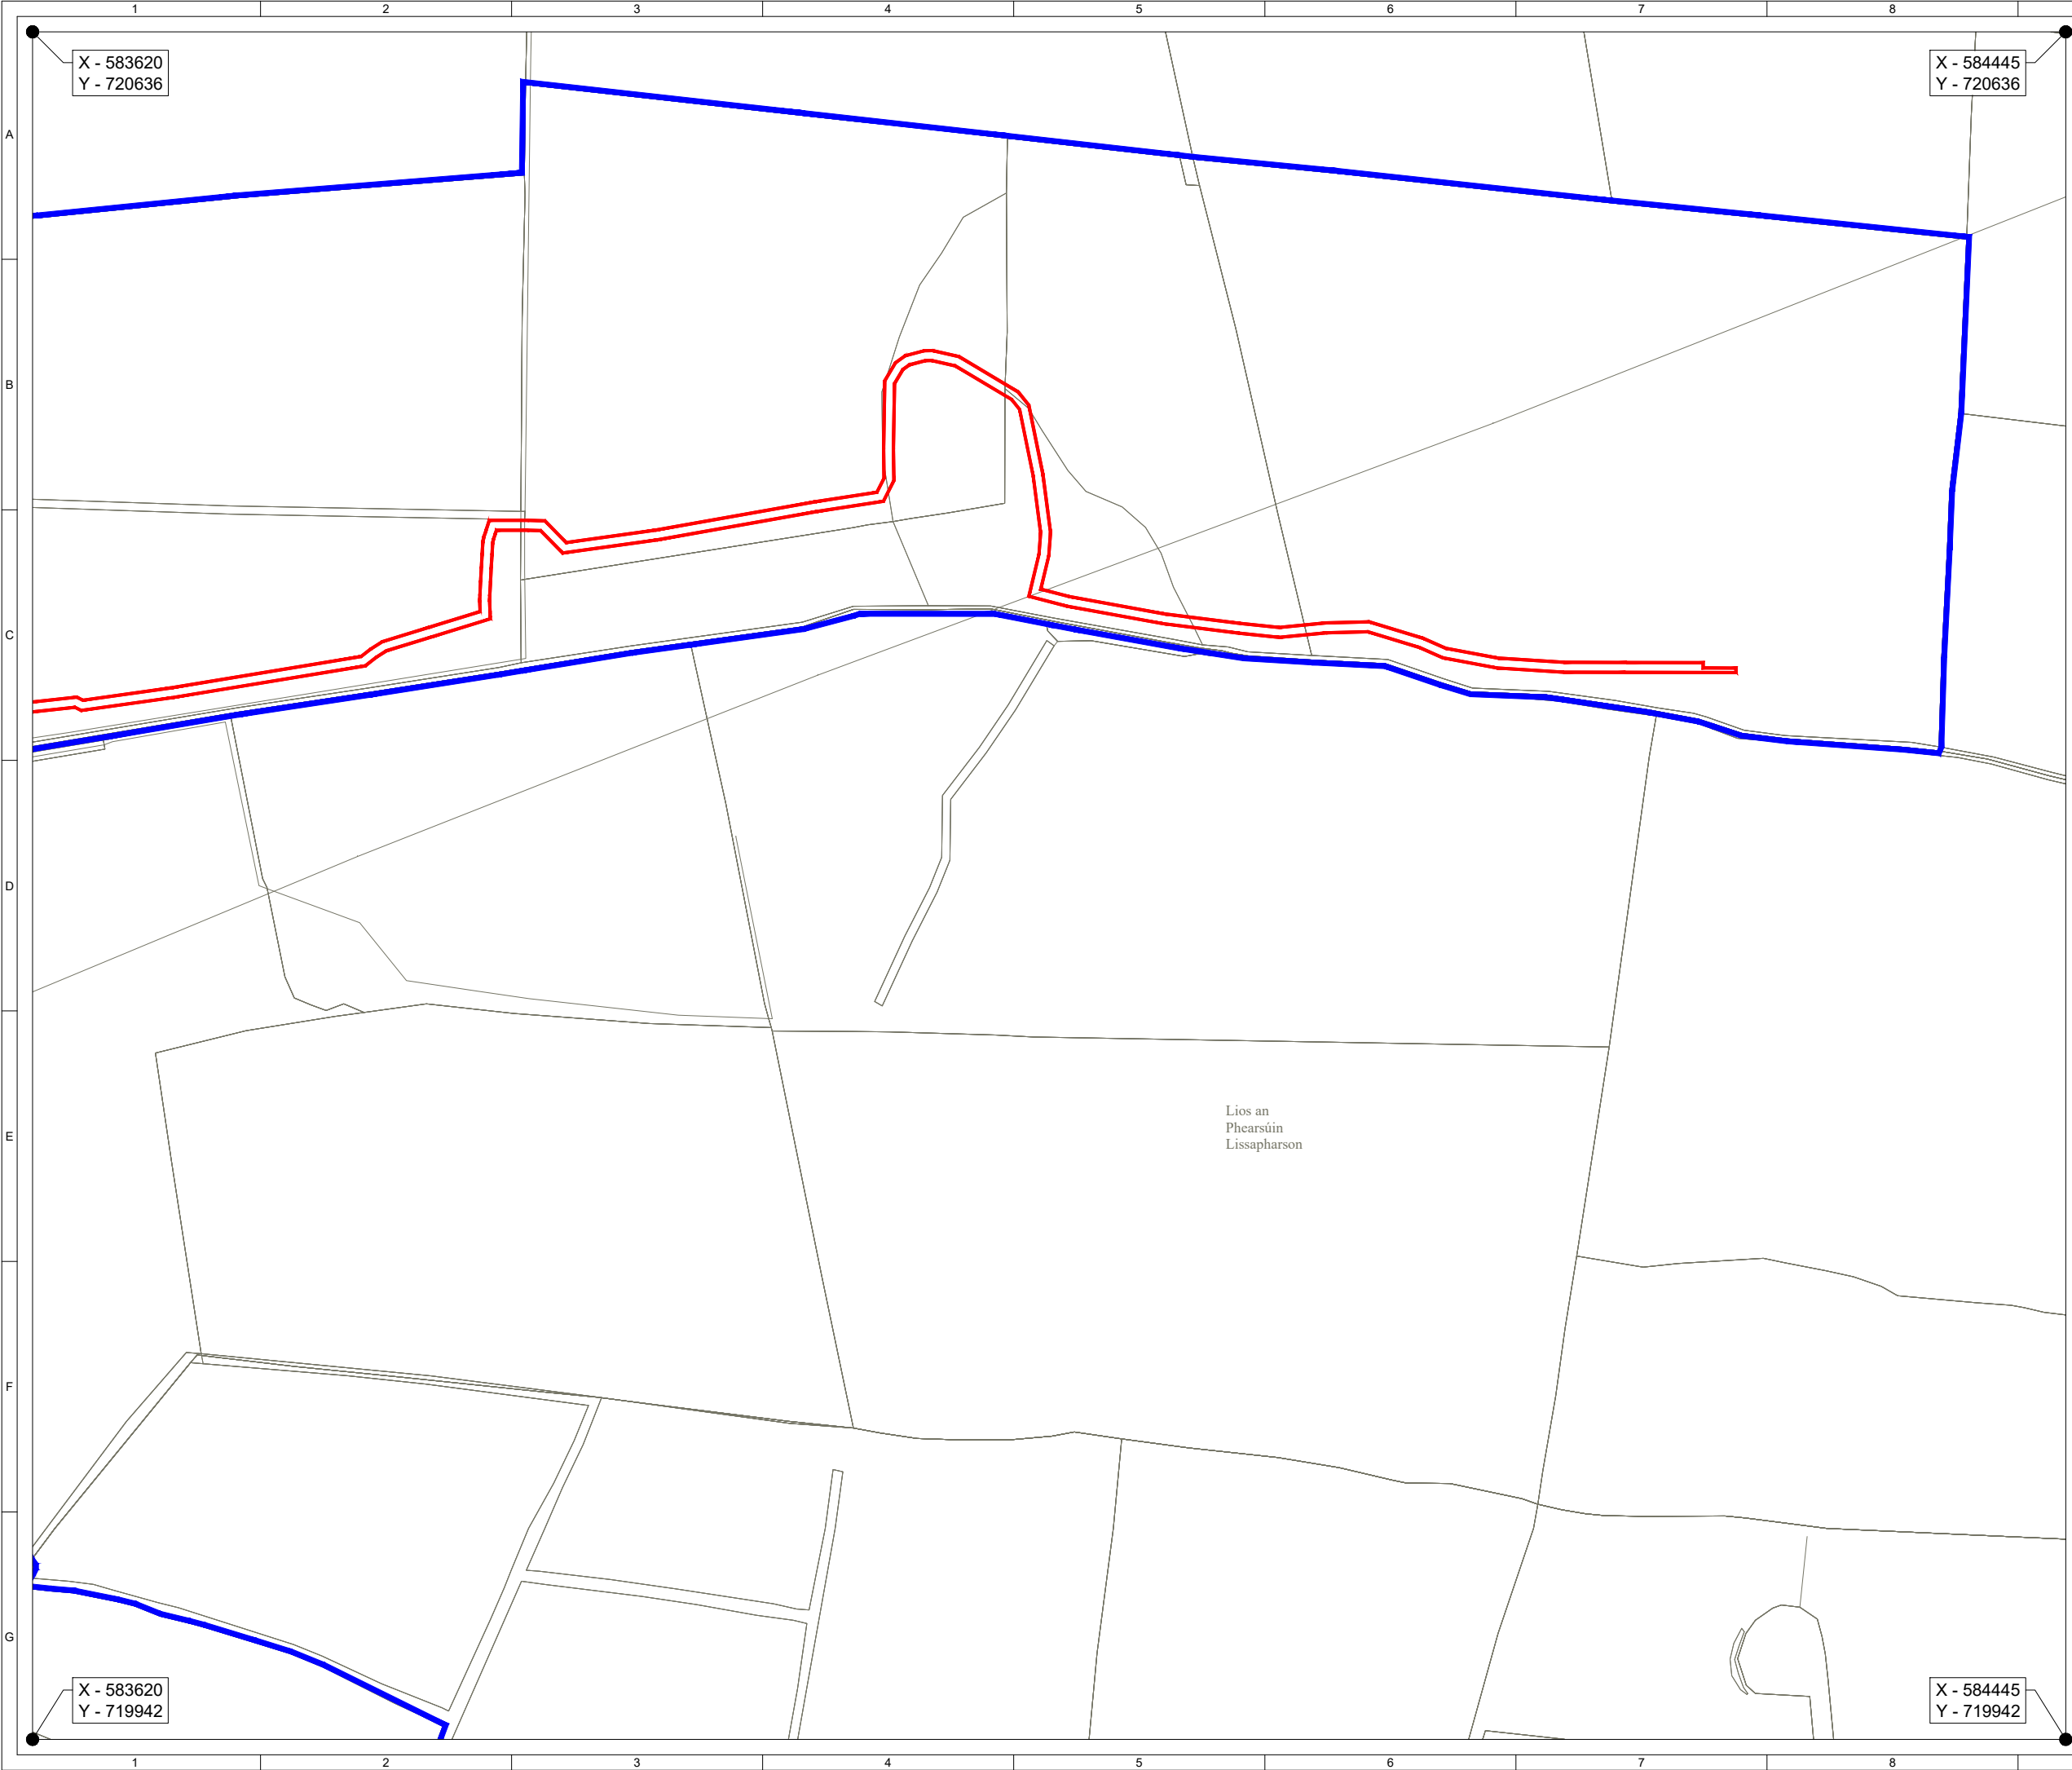

ORDNANCE SURVEY IRELAND LICENCE NO. EN 0003820
© ORDNANCE SURVEY IRELAND/GOVERNMENT OF IRELAND

KEY:

LANDOWNER'S BOUNDARY
(INSIDE EDGE OF LINE DENOTES BOUNDARY)

PLANNING APPLICATION BOUNDARY
(OUTSIDE OF LINE DENOTES BOUNDARY)

SITE ENTRANCE VISIBILITY SPLAY

SITE LOCATION - NOT TO SCALE

Map series:

• 1:5,000 - 3532, 3533

• 1:2,500 - 3532 D, 3533 C

Produced by: Francesco Ghergo


Renewable Energy Systems Ltd

Registered Office: Beaufort Court,
Egg Farm Lane, Kings Langley,
Hertfordshire WD4 8LR

SHEET 2 OF 9

2	CT	EB	RB	2025-12-19	MAP SERIES ADDED.
1	FG	JM	RB	2025-11-18	First Issue
ISSUE	DRAWN	CHKD	APPD	DATE	REVISION NOTES
PURPOSE				COORDINATES	
PERMITTING				IRENET95/ITM (EPSG:2157)	
SCALE				DATUM	
1:2,500 @A3				N/A	
LAYOUT DRAWING				T-LAYOUT NO	
N/A				N/A	
PROJECT TITLE					
BALLYDONAGH EXTENSION					

DRAWING TITLE					
FIGURE 102					
AMENDED PLANNING APPLICATION					
SITE BOUNDARY MAP					
RES DRAWING NUMBER					REV
05279-RES-LAY-DR-PT-102					2
THIS DRAWING IS THE PROPERTY OF RENEWABLE ENERGY SYSTEMS LIMITED AND NO REPRODUCTION MAY BE MADE IN WHOLE OR IN PART WITHOUT PERMISSION					
				BEAUFORT COURT, EGG FARM LANE, KINGS LANGLEY, HERTS WD4 8LR. UK TEL +44 (0) 1923 299200 WWW.RES-GROUP.COM	

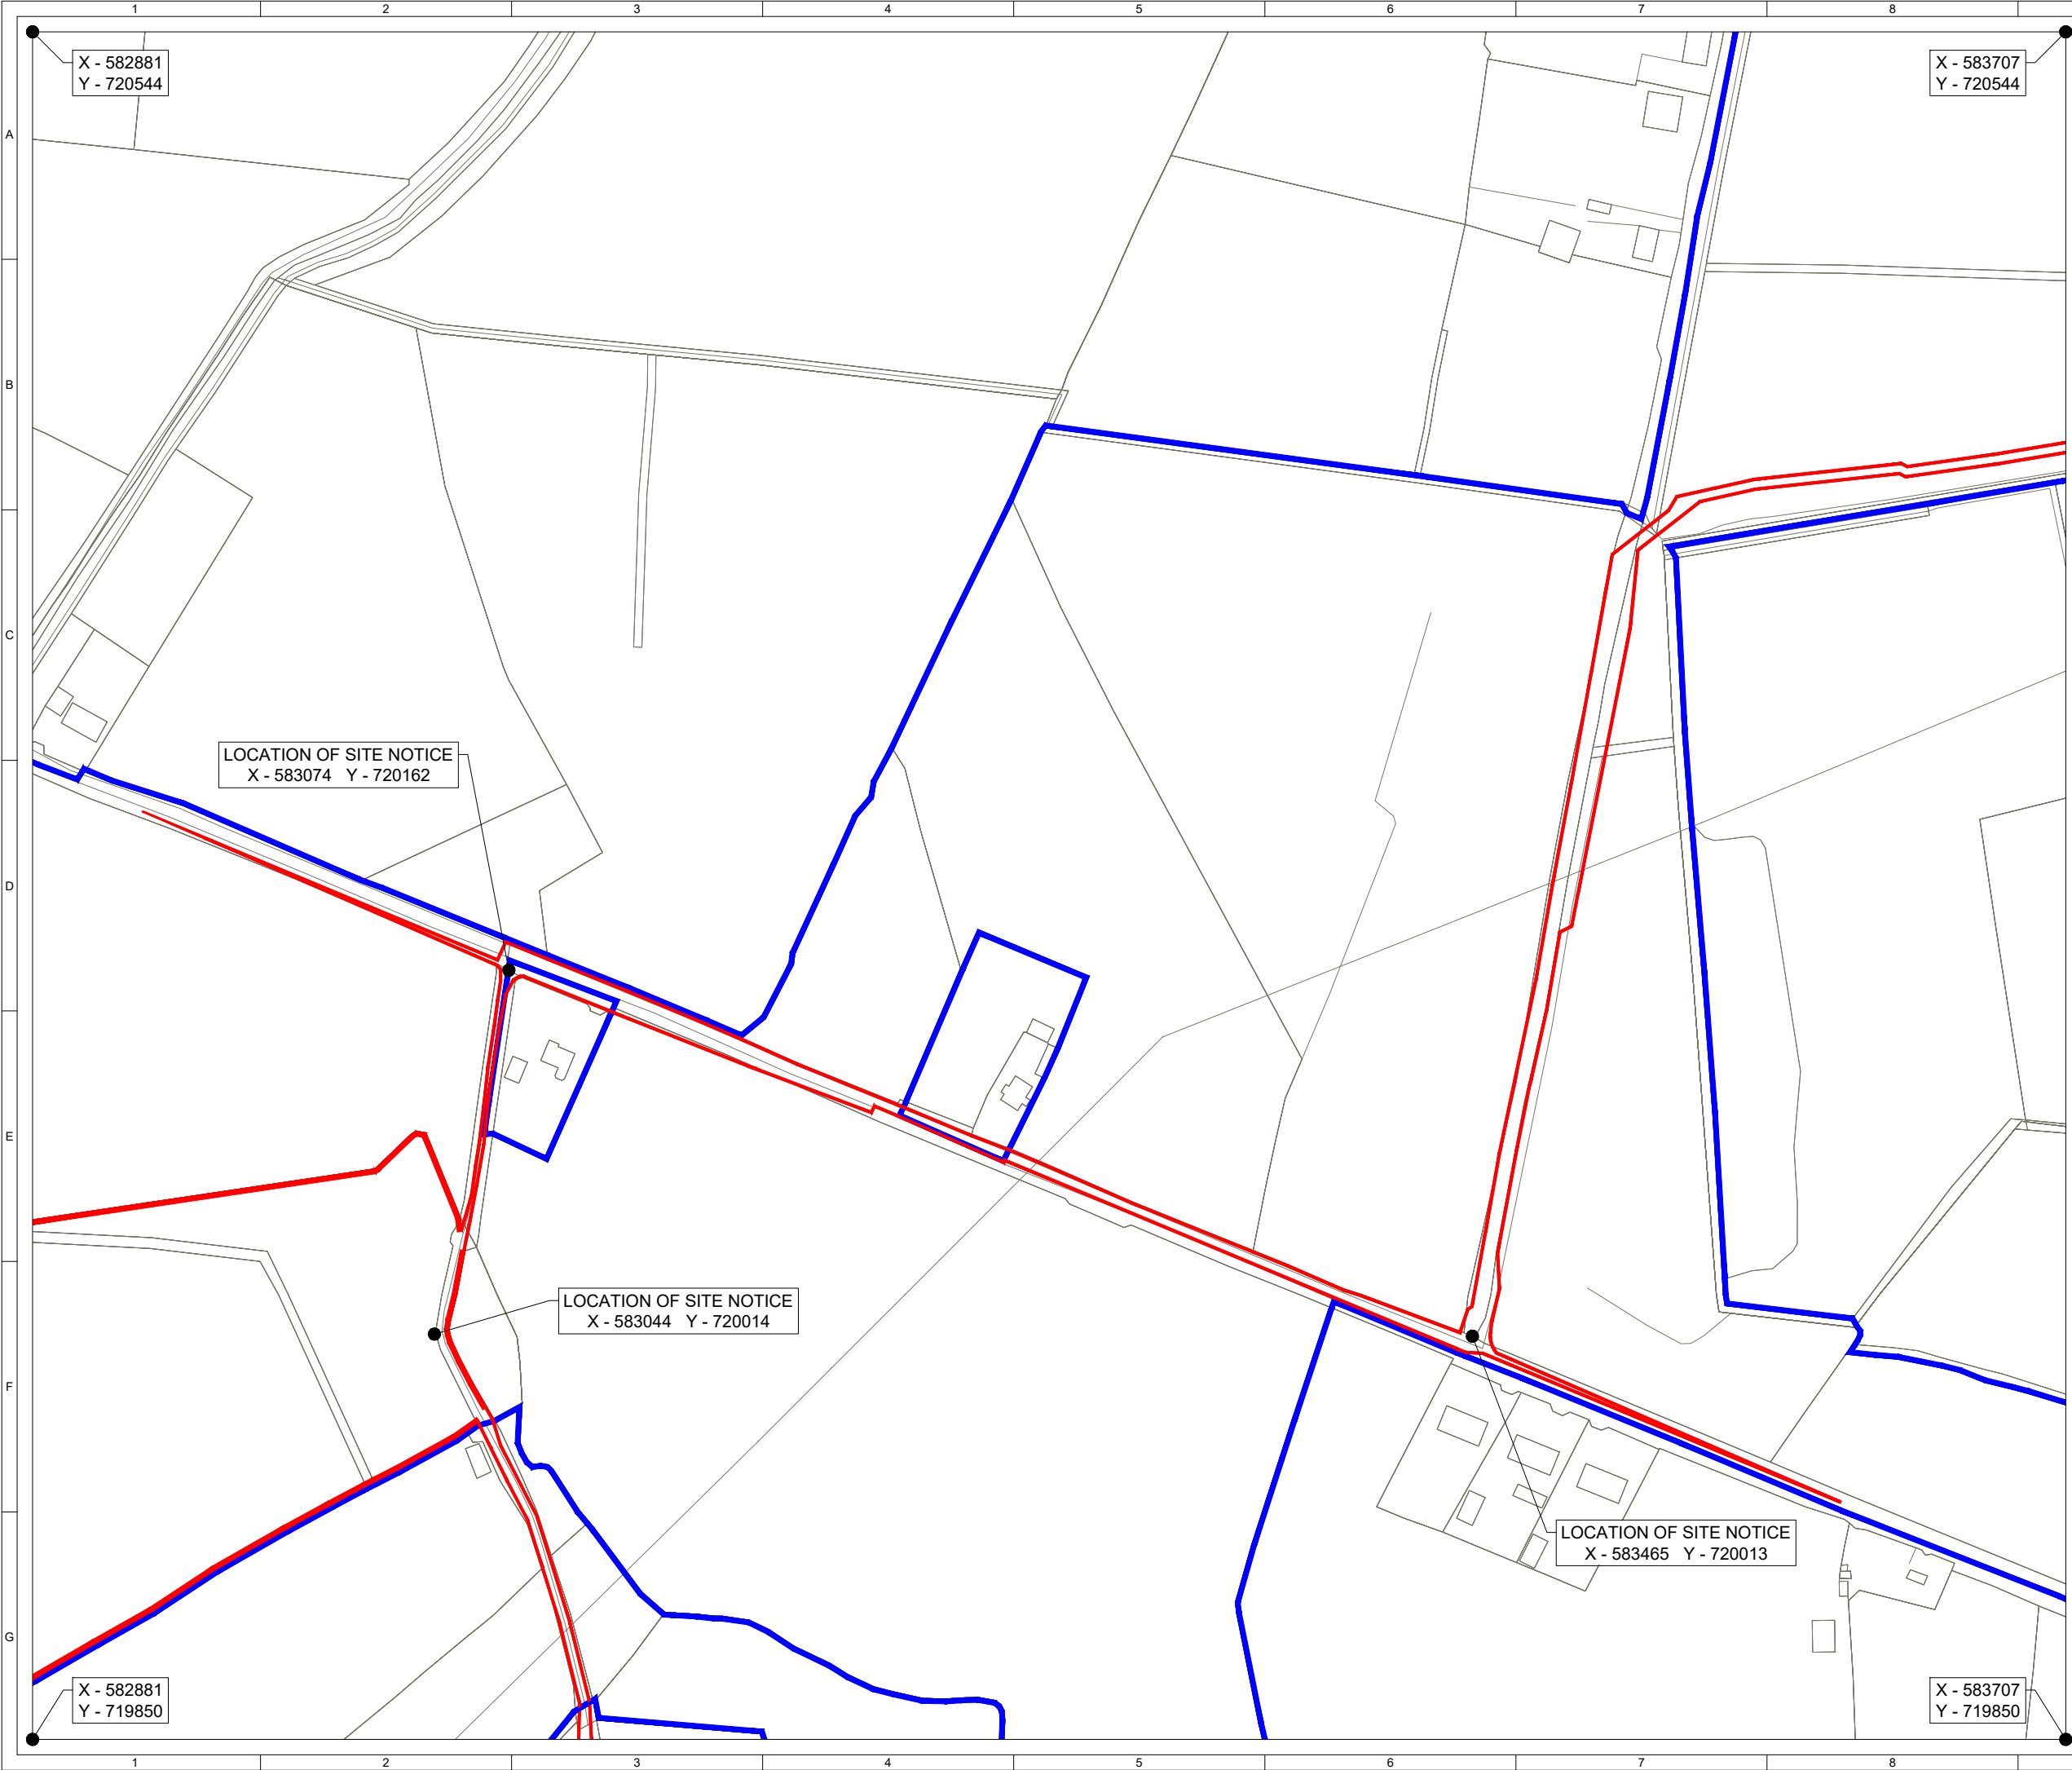

ORDNANCE SURVEY IRELAND LICENCE NO. EN 0003820
© ORDNANCE SURVEY IRELAND/GOVERNMENT OF IRELAND

KEY:

LANDOWNER'S BOUNDARY
(INSIDE EDGE OF LINE DENOTES BOUNDARY)

PLANNING APPLICATION BOUNDARY
(OUTSIDE OF LINE DENOTES BOUNDARY)

SITE ENTRANCE VISIBILITY SPLAY

SITE LOCATION - NOT TO SCALE

Map series:

• 1:5,000 - 3532, 3533

• 1:2,500 - 3532 D, 3533 C

Produced by: Francesco Ghergo


Renewable Energy Systems Ltd

Registered Office: Beaufort Court,
Egg Farm Lane, Kings Langley,
Hertfordshire WD4 8LR

SHEET 3 OF 9

2	CT	EB	RB	2025-12-19	MAP SERIES ADDED.
1	FG	JM	RB	2025-11-18	First Issue
ISSUE	DRAWN	CHKD	APPD	DATE	REVISION NOTES
PURPOSE				COORDINATES	
PERMITTING				IRENET95/ITM (EPSG:2157)	
SCALE				DATUM	
1:2,500 @A3				N/A	
LAYOUT DRAWING				T-LAYOUT NO	
N/A				N/A	
PROJECT TITLE					
BALLYDONAGH EXTENSION					

DRAWING TITLE					
FIGURE 102					
AMENDED PLANNING APPLICATION					
SITE BOUNDARY MAP					
RES DRAWING NUMBER					REV
05279-RES-LAY-DR-PT-102					2
THIS DRAWING IS THE PROPERTY OF RENEWABLE ENERGY SYSTEMS LIMITED AND NO REPRODUCTION MAY BE MADE IN WHOLE OR IN PART WITHOUT PERMISSION					
				BEAUFORT COURT, EGG FARM LANE, KINGS LANGLEY, HERTS WD4 8LR. UK TEL +44 (0) 1923 299200 WWW.RES-GROUP.COM	

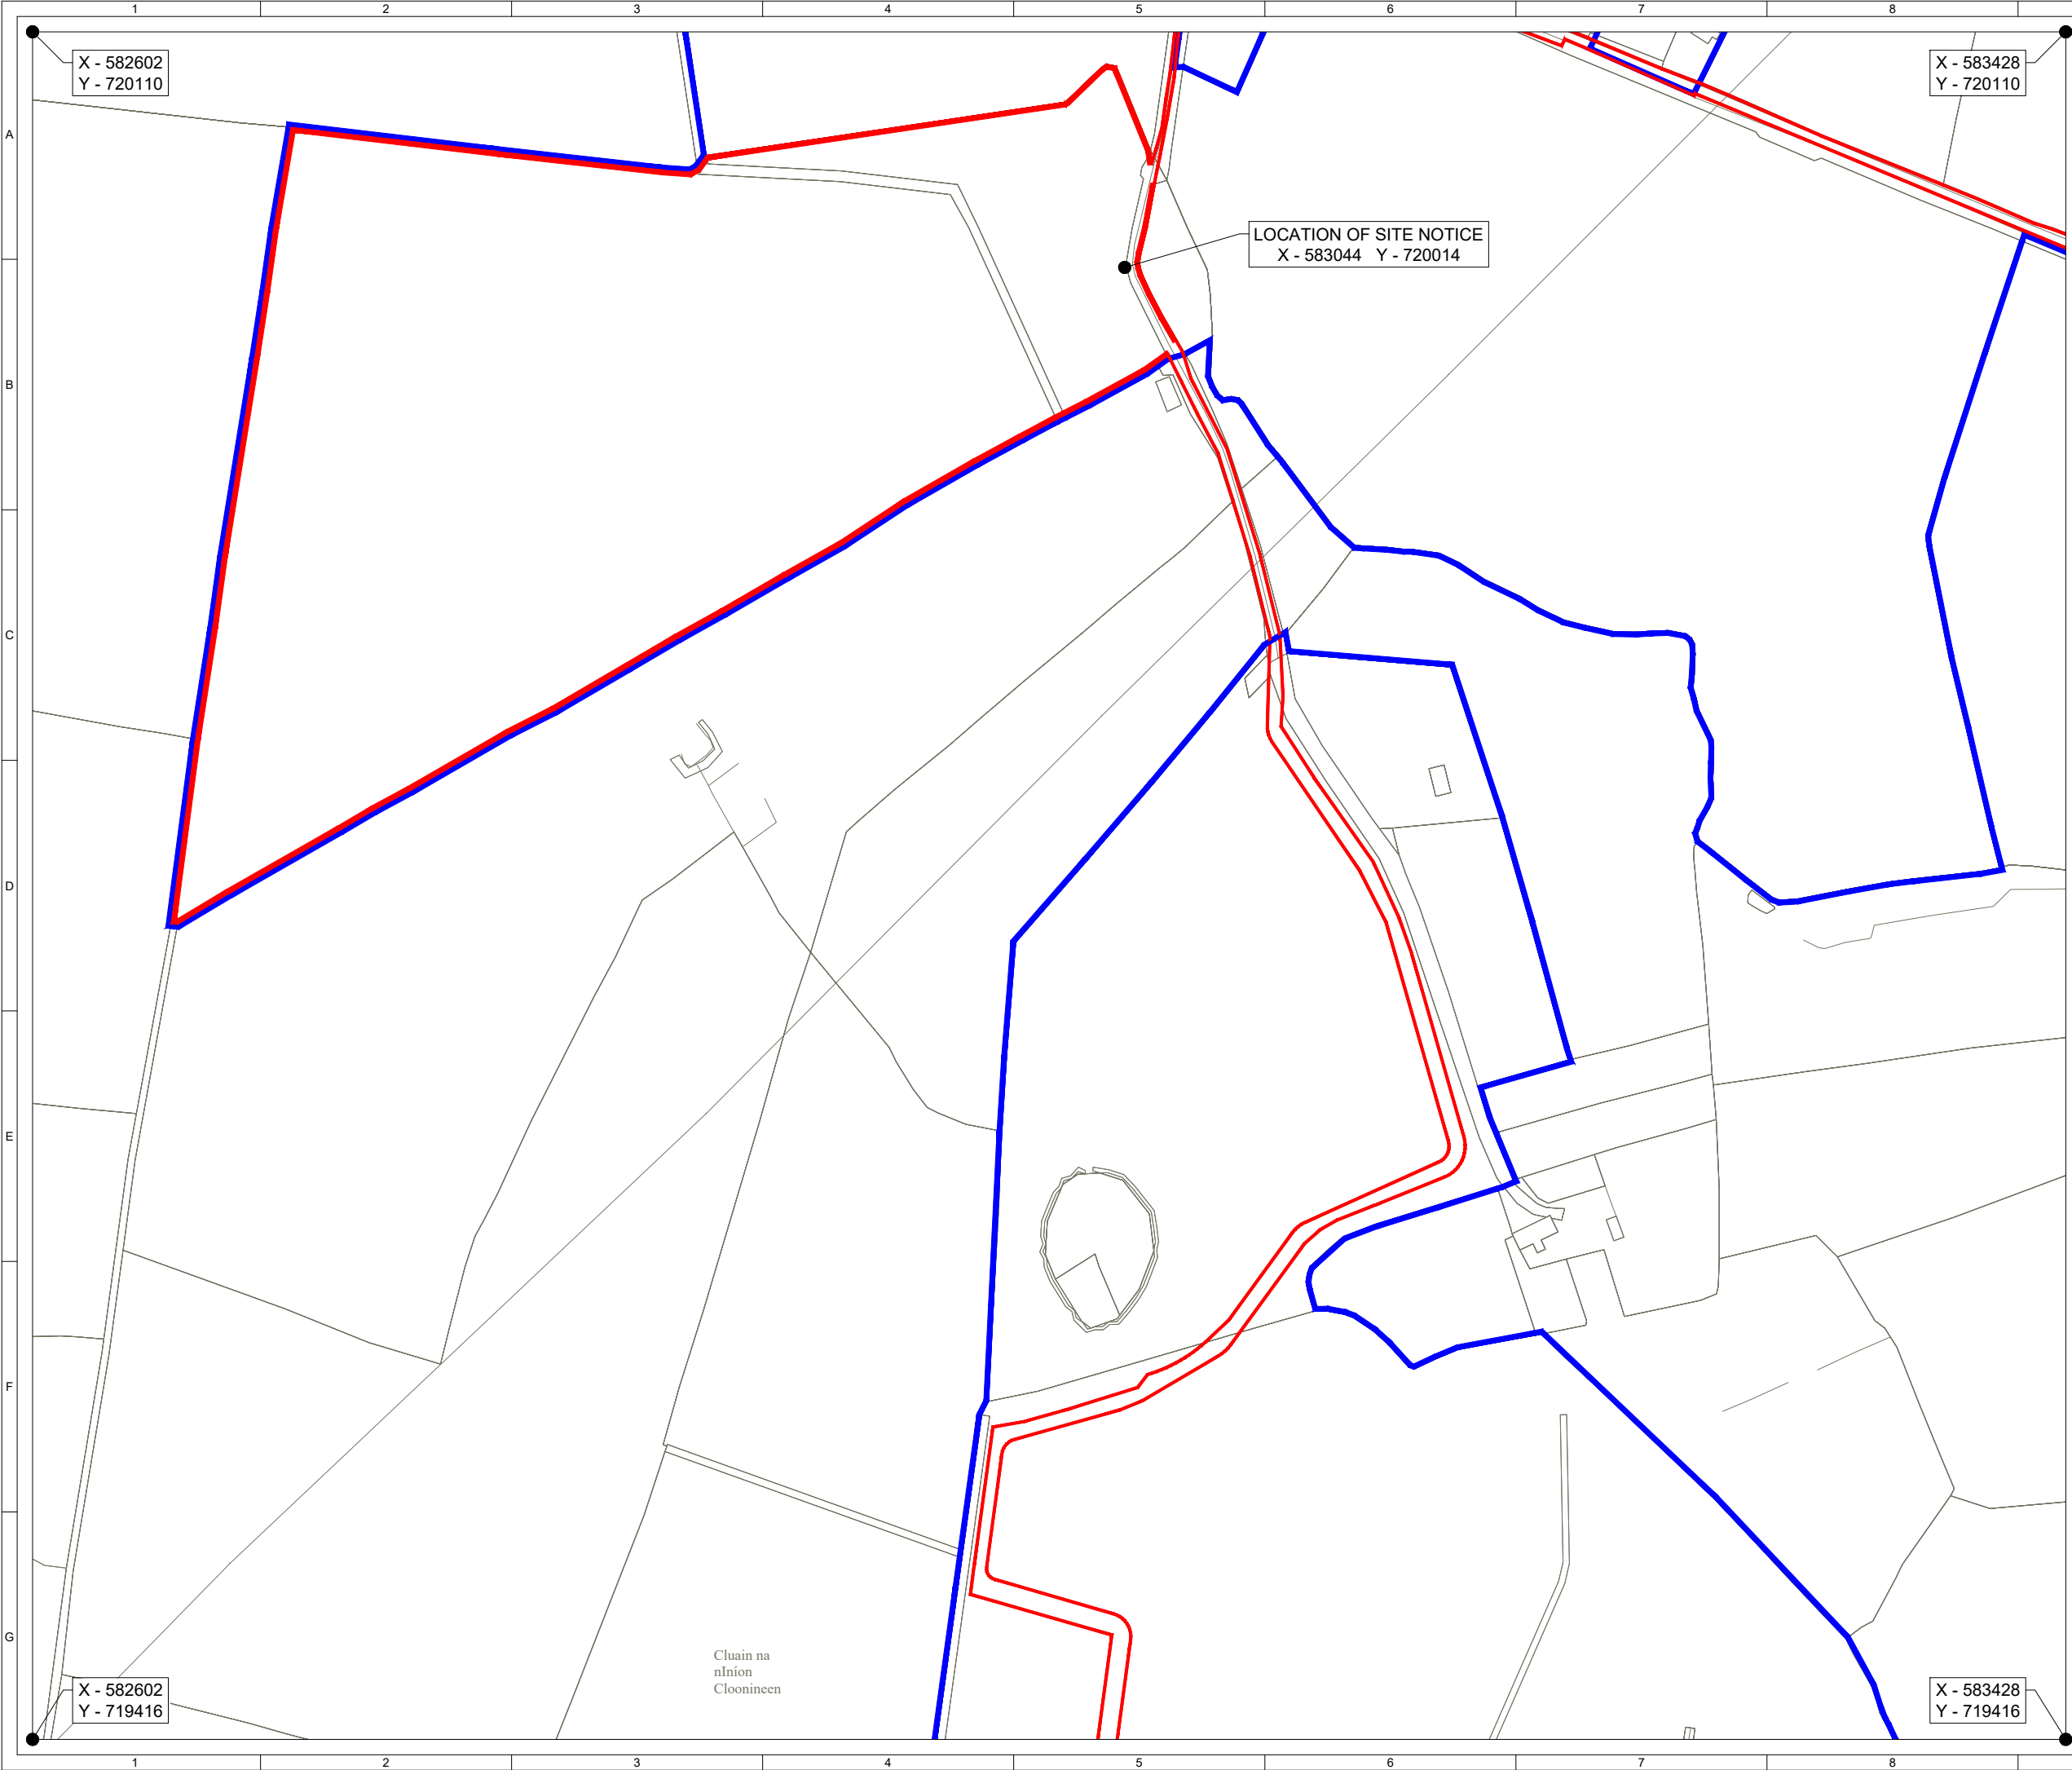

ORDNANCE SURVEY IRELAND LICENCE NO. EN 0003820
 © ORDNANCE SURVEY IRELAND/GOVERNMENT OF IRELAND

KEY:

LANDOWNER'S BOUNDARY
 (INSIDE EDGE OF LINE DENOTES BOUNDARY)

PLANNING APPLICATION BOUNDARY
 (OUTSIDE OF LINE DENOTES BOUNDARY)

SITE ENTRANCE VISIBILITY SPLAY

SITE LOCATION - NOT TO SCALE

Map series:

- 1:5,000 - 3532, 3533
- 1:2,500 - 3532 D, 3533 C


Produced by: Francesco Ghergo

Renewable Energy Systems Ltd
 Registered Office: Beaufort Court,
 Egg Farm Lane, Kings Langley,
 Hertfordshire WD4 8LR

SHEET 4 OF 9

2	CT	EB	RB	2025-12-19	MAP SERIES ADDED.
1	FG	JM	RB	2025-11-18	First Issue
ISSUE	DRAWN	CHKD	APPD	DATE	REVISION NOTES
PURPOSE				COORDINATES	
PERMITTING				IRENET95/ITM (EPSG:2157)	
SCALE				DATUM	
1:2,500 @A3				N/A	
LAYOUT DRAWING				T-LAYOUT NO	
N/A				N/A	
PROJECT TITLE					
BALLYDONAGH EXTENSION					


DRAWING TITLE					
FIGURE 102					
AMENDED PLANNING APPLICATION					
SITE BOUNDARY MAP					
RES DRAWING NUMBER					REV
05279-RES-LAY-DR-PT-102					2
THIS DRAWING IS THE PROPERTY OF RENEWABLE ENERGY SYSTEMS LIMITED AND NO REPRODUCTION MAY BE MADE IN WHOLE OR IN PART WITHOUT PERMISSION					
				BEAUFORT COURT, EGG FARM LANE, KINGS LANGLEY, HERTS WD4 8LR. UK TEL +44 (0) 1923 299200 WWW.RES-GROUP.COM	

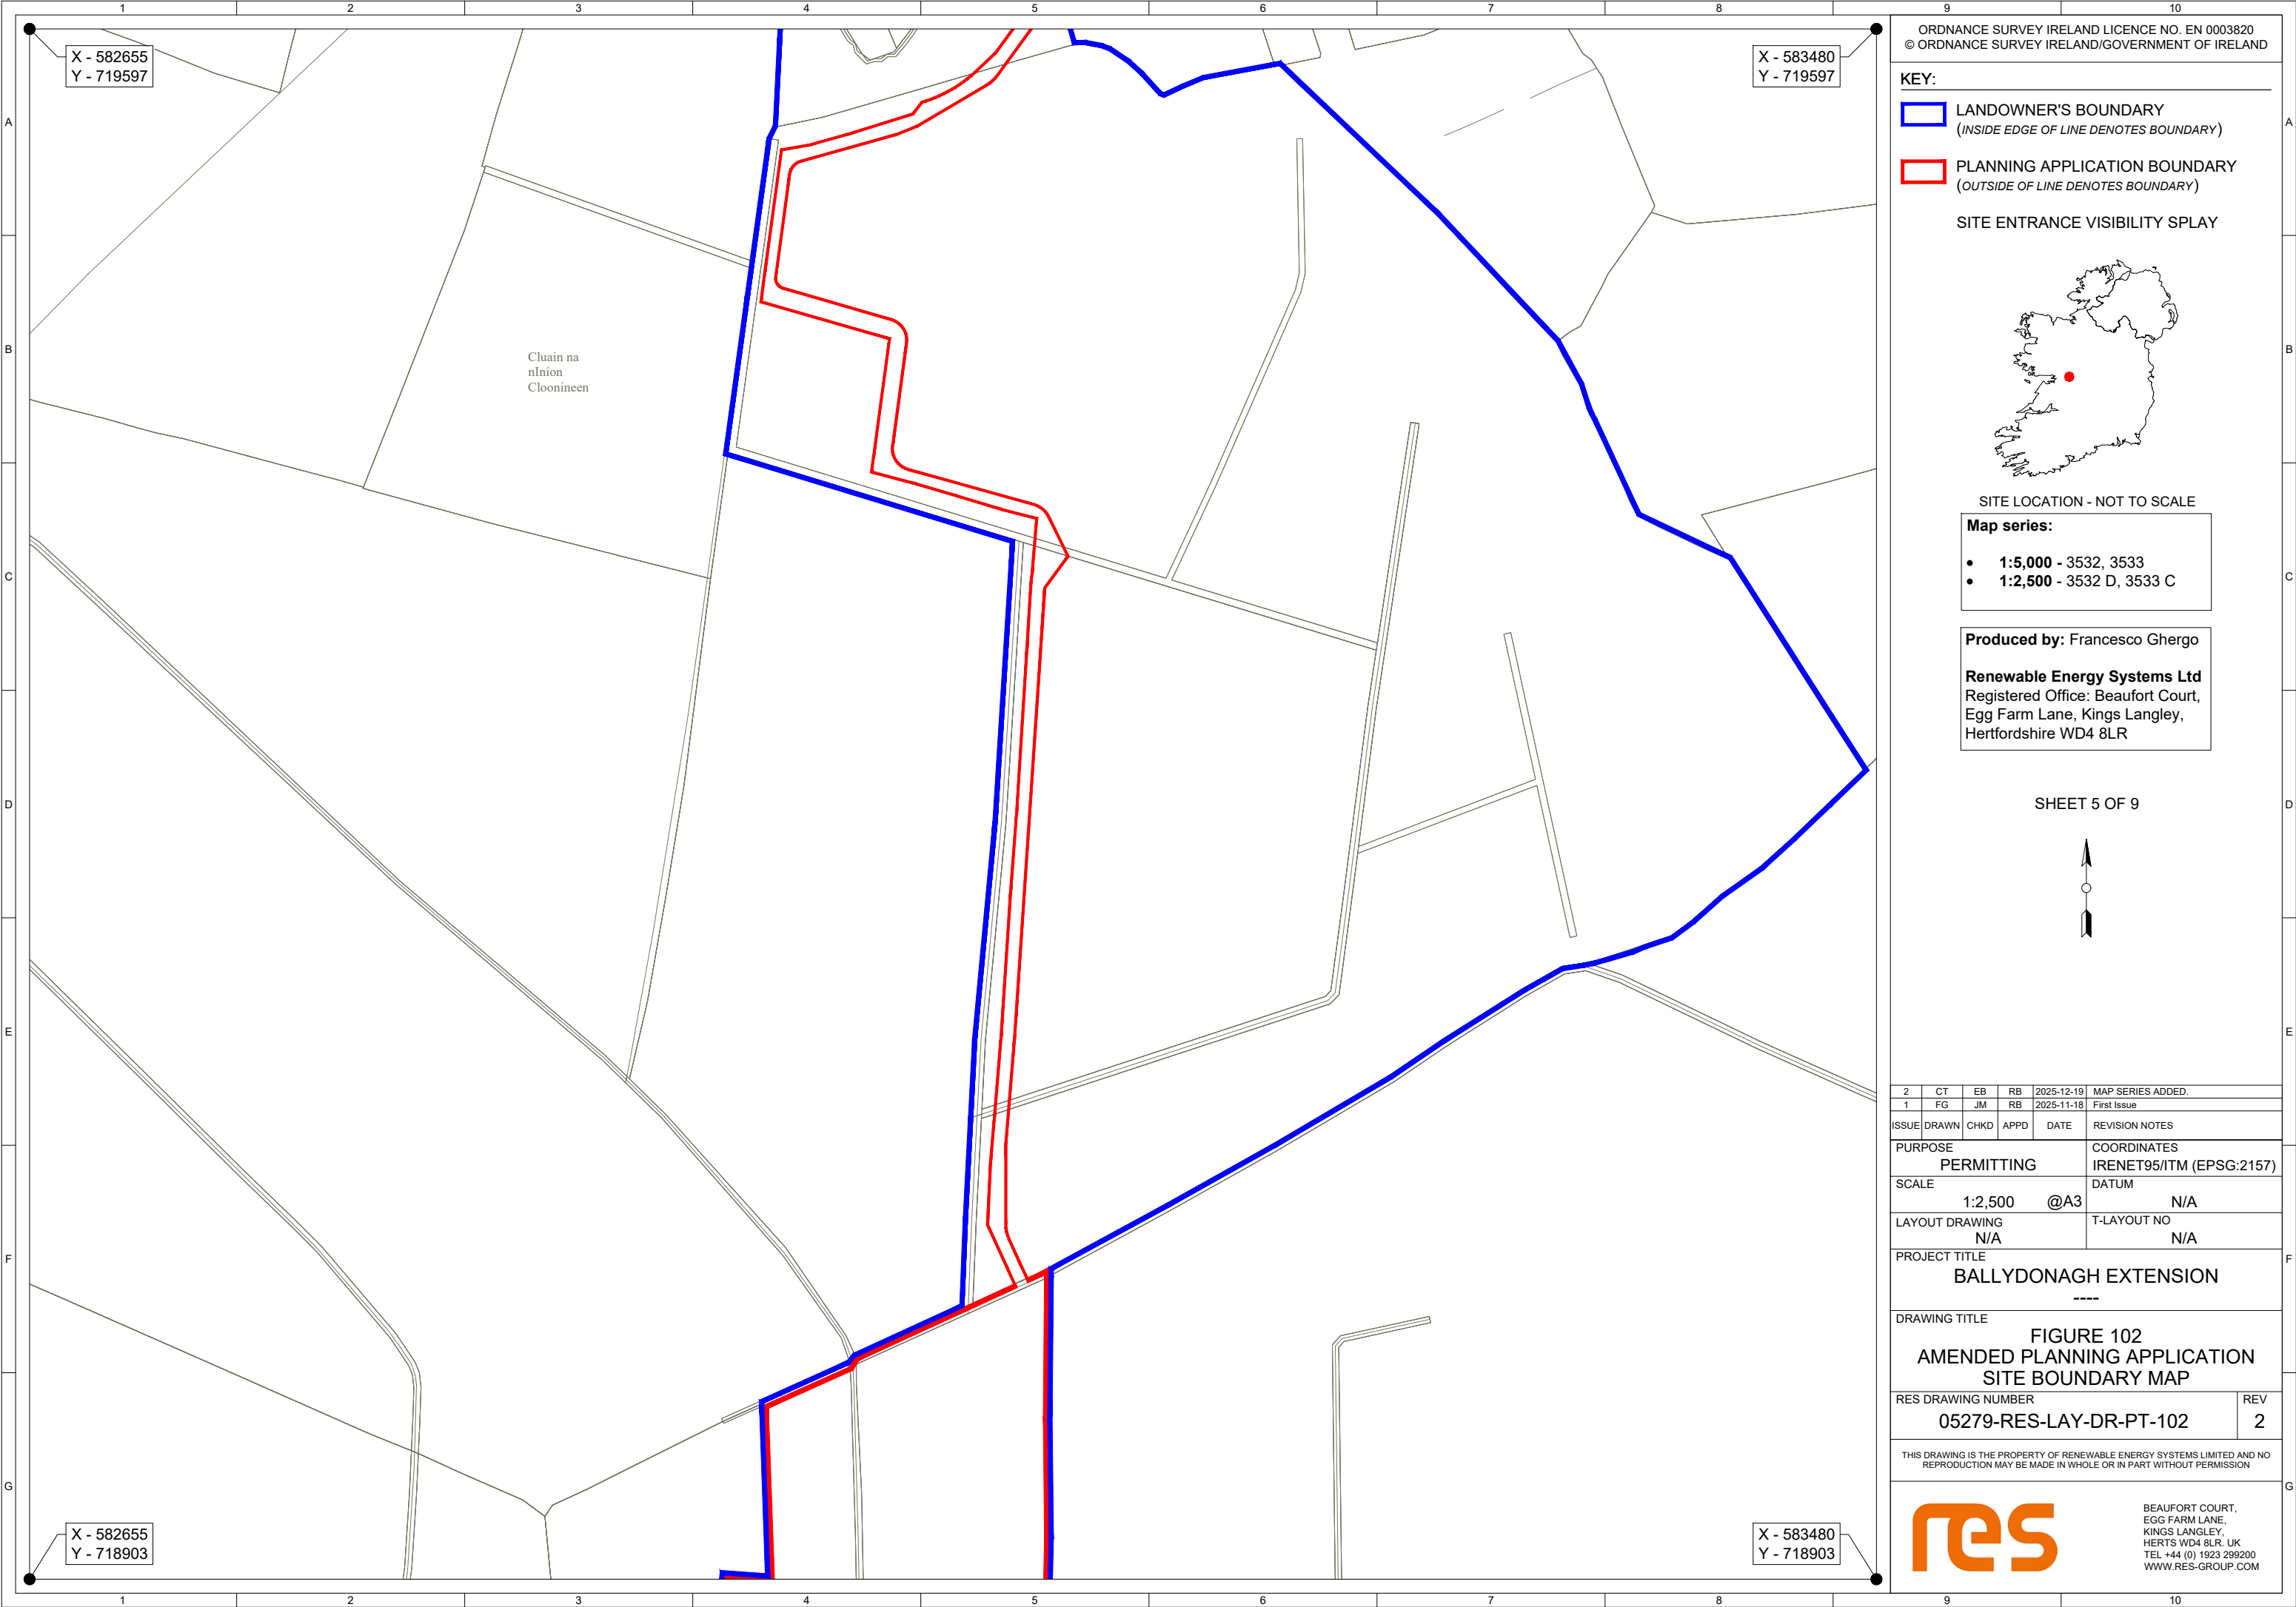

ORDNANCE SURVEY IRELAND LICENCE NO. EN 0003820
© ORDNANCE SURVEY IRELAND/GOVERNMENT OF IRELAND

- KEY:**
- LANDOWNER'S BOUNDARY
(INSIDE EDGE OF LINE DENOTES BOUNDARY)
 - PLANNING APPLICATION BOUNDARY
(OUTSIDE OF LINE DENOTES BOUNDARY)

SITE ENTRANCE VISIBILITY SPLAY

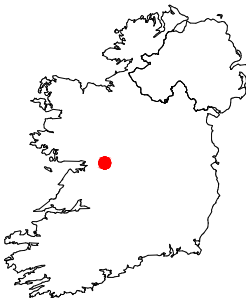

SITE LOCATION - NOT TO SCALE

- Map series:**
- **1:5,000** - 3532, 3533
 - **1:2,500** - 3532 D, 3533 C

Produced by: Francesco Ghergo

Renewable Energy Systems Ltd
Registered Office: Beaufort Court,
Egg Farm Lane, Kings Langley,
Hertfordshire WD4 8LR

SHEET 5 OF 9



2	CT	EB	RB	2025-12-19	MAP SERIES ADDED.
1	FG	JM	RB	2025-11-18	First Issue
ISSUE	DRAWN	CHKD	APPD	DATE	REVISION NOTES
PURPOSE				COORDINATES	
PERMITTING				IRENET95/ITM (EPSG:2157)	
SCALE				DATUM	
1:2,500				N/A	
LAYOUT DRAWING				T-LAYOUT NO	
N/A				N/A	

PROJECT TITLE
BALLYDONAGH EXTENSION


DRAWING TITLE
**FIGURE 102
AMENDED PLANNING APPLICATION
SITE BOUNDARY MAP**

RES DRAWING NUMBER	REV
05279-RES-LAY-DR-PT-102	2

THIS DRAWING IS THE PROPERTY OF RENEWABLE ENERGY SYSTEMS LIMITED AND NO REPRODUCTION MAY BE MADE IN WHOLE OR IN PART WITHOUT PERMISSION



BEAUFORT COURT,
EGG FARM LANE,
KINGS LANGLEY,
HERTS WD4 8LR. UK
TEL +44 (0) 1923 299200
WWW.RES-GROUP.COM

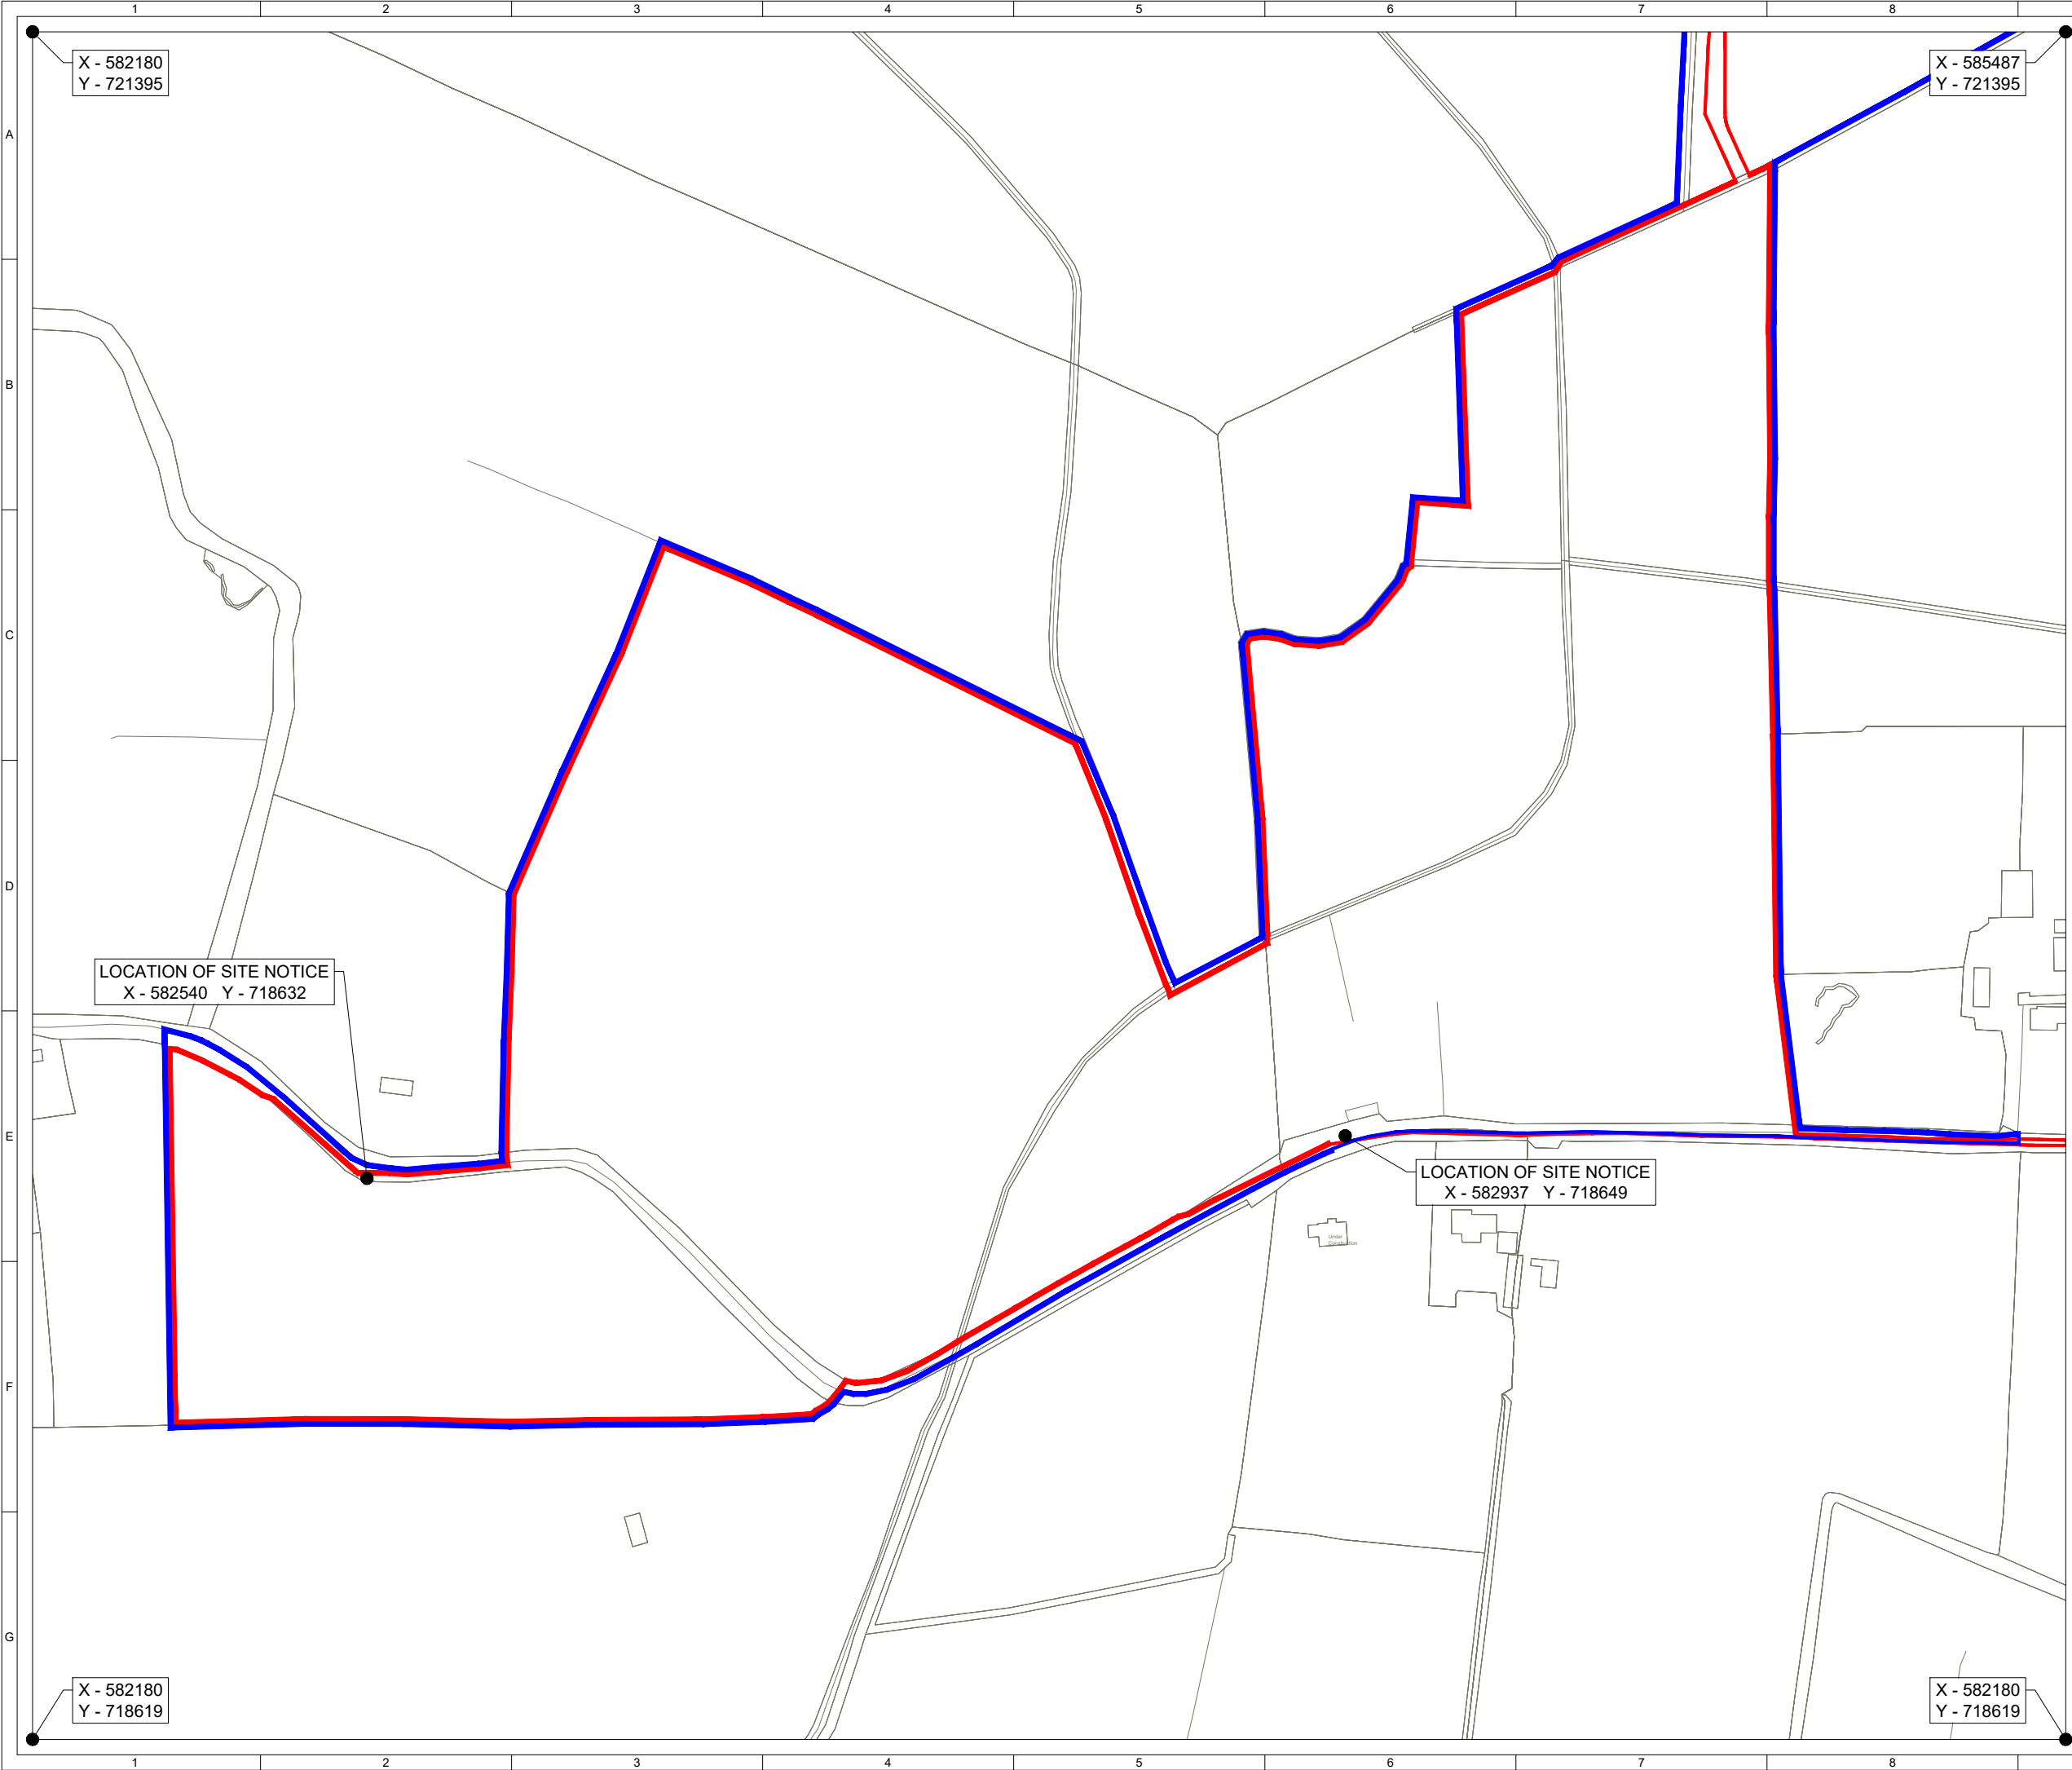

ORDNANCE SURVEY IRELAND LICENCE NO. EN 0003820
© ORDNANCE SURVEY IRELAND/GOVERNMENT OF IRELAND

KEY:

LANDOWNER'S BOUNDARY
(INSIDE EDGE OF LINE DENOTES BOUNDARY)

PLANNING APPLICATION BOUNDARY
(OUTSIDE OF LINE DENOTES BOUNDARY)

SITE ENTRANCE VISIBILITY SPLAY

SITE LOCATION - NOT TO SCALE

Map series:

• 1:5,000 - 3532, 3533

• 1:2,500 - 3532 D, 3533 C

Produced by: Francesco Ghergo


Renewable Energy Systems Ltd

Registered Office: Beaufort Court,
Egg Farm Lane, Kings Langley,
Hertfordshire WD4 8LR

SHEET 6 OF 9

2	CT	EB	RB	2025-12-19	MAP SERIES ADDED.
1	FG	JM	RB	2025-11-18	First Issue
ISSUE	DRAWN	CHKD	APPD	DATE	REVISION NOTES
PURPOSE				COORDINATES	
PERMITTING				IRENET95/ITM (EPSG:2157)	
SCALE				DATUM	
1:2,500 @A3				N/A	
LAYOUT DRAWING				T-LAYOUT NO	
N/A				N/A	
PROJECT TITLE					
BALLYDONAGH EXTENSION					

DRAWING TITLE					
FIGURE 102					
AMENDED PLANNING APPLICATION					
SITE BOUNDARY MAP					
RES DRAWING NUMBER					REV
05279-RES-LAY-DR-PT-102					2
THIS DRAWING IS THE PROPERTY OF RENEWABLE ENERGY SYSTEMS LIMITED AND NO REPRODUCTION MAY BE MADE IN WHOLE OR IN PART WITHOUT PERMISSION					
				BEAUFORT COURT, EGG FARM LANE, KINGS LANGLEY, HERTS WD4 8LR. UK TEL +44 (0) 1923 299200 WWW.RES-GROUP.COM	

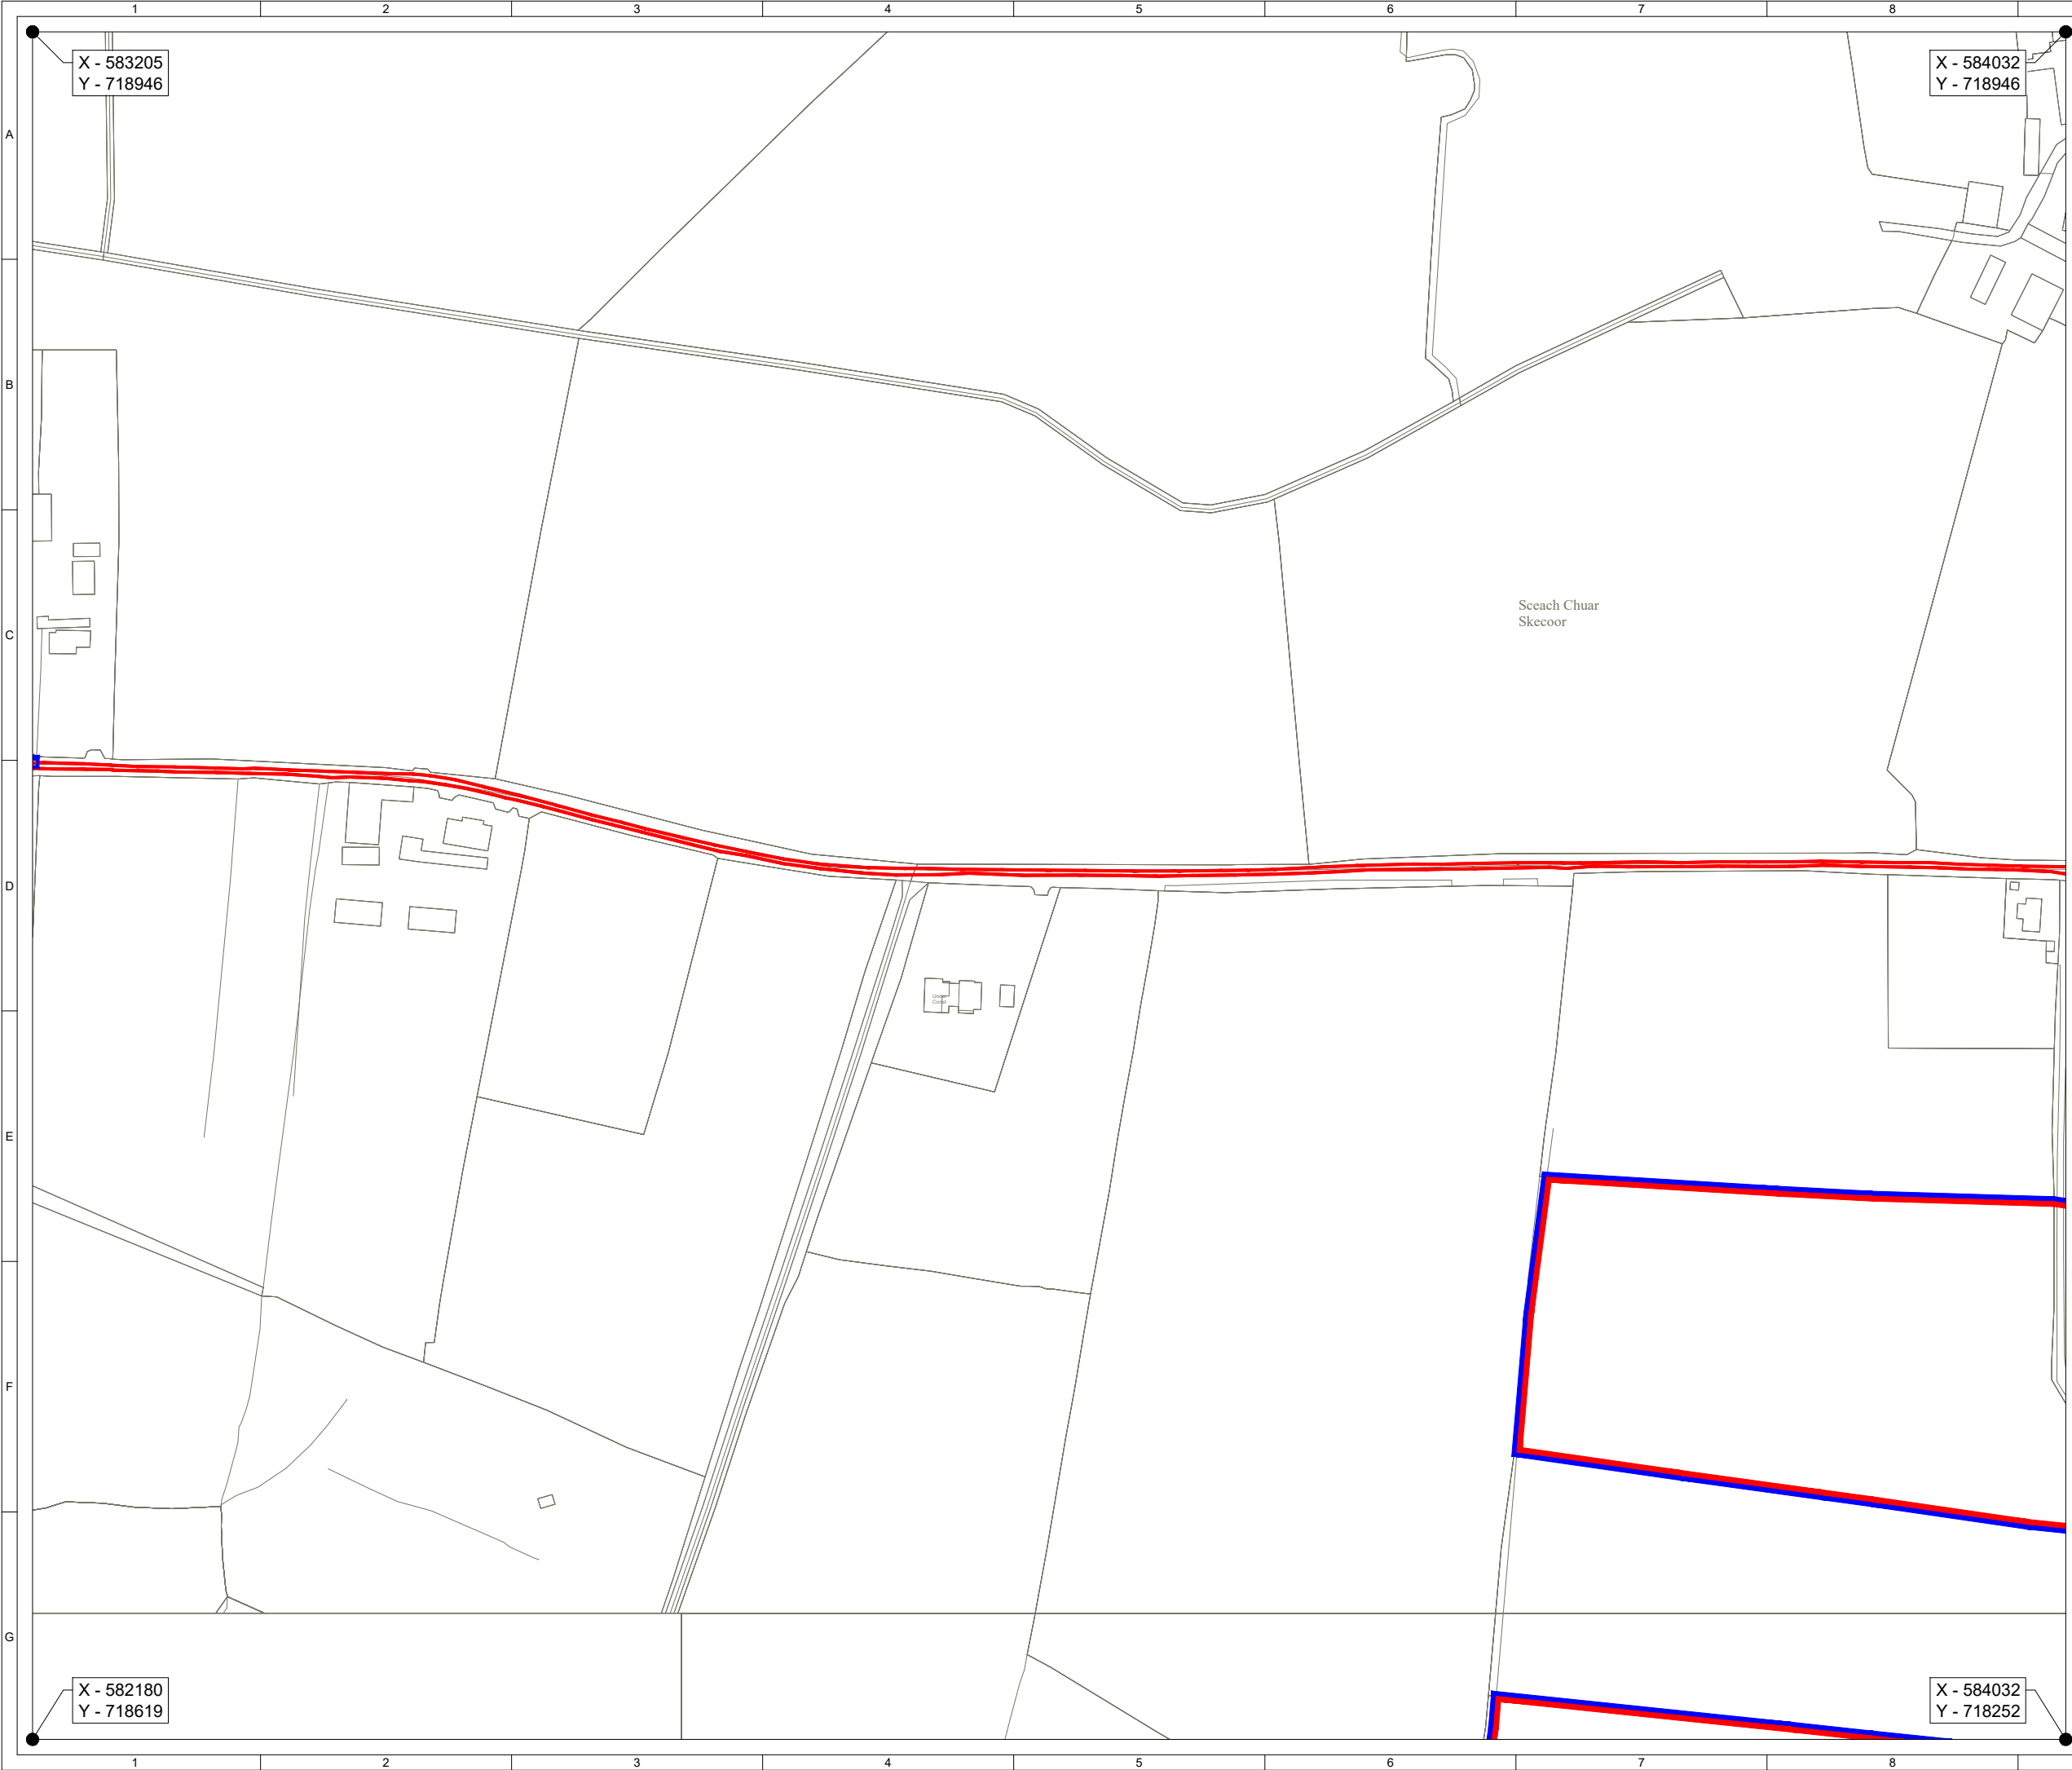

ORDNANCE SURVEY IRELAND LICENCE NO. EN 0003820
© ORDNANCE SURVEY IRELAND/GOVERNMENT OF IRELAND

KEY:

LANDOWNER'S BOUNDARY
(INSIDE EDGE OF LINE DENOTES BOUNDARY)

PLANNING APPLICATION BOUNDARY
(OUTSIDE OF LINE DENOTES BOUNDARY)

SITE ENTRANCE VISIBILITY SPLAY

SITE LOCATION - NOT TO SCALE

Map series:

• 1:5,000 - 3532, 3533

• 1:2,500 - 3532 D, 3533 C

Produced by: Francesco Ghergo

Renewable Energy Systems Ltd


Registered Office: Beaufort Court,
Egg Farm Lane, Kings Langley,
Hertfordshire WD4 8LR

SHEET 7 OF 9

2	CT	EB	RB	2025-12-19	MAP SERIES ADDED.
1	FG	JM	RB	2025-11-18	First Issue
ISSUE	DRAWN	CHKD	APPD	DATE	REVISION NOTES
PURPOSE				COORDINATES	
PERMITTING				IRENET95/ITM (EPSG:2157)	
SCALE		1:2,500 @A3		DATUM	
				N/A	
LAYOUT DRAWING				T-LAYOUT NO	
N/A				N/A	
PROJECT TITLE					
BALLYDONAGH EXTENSION					

DRAWING TITLE					
FIGURE 102					
AMENDED PLANNING APPLICATION					
SITE BOUNDARY MAP					
RES DRAWING NUMBER					REV
05279-RES-LAY-DR-PT-102					2
THIS DRAWING IS THE PROPERTY OF RENEWABLE ENERGY SYSTEMS LIMITED AND NO REPRODUCTION MAY BE MADE IN WHOLE OR IN PART WITHOUT PERMISSION					

BEAUFORT COURT,
EGG FARM LANE,
KINGS LANGLEY,
HERTS WD4 8LR. UK
TEL +44 (0) 1923 299200
WWW.RES-GROUP.COM

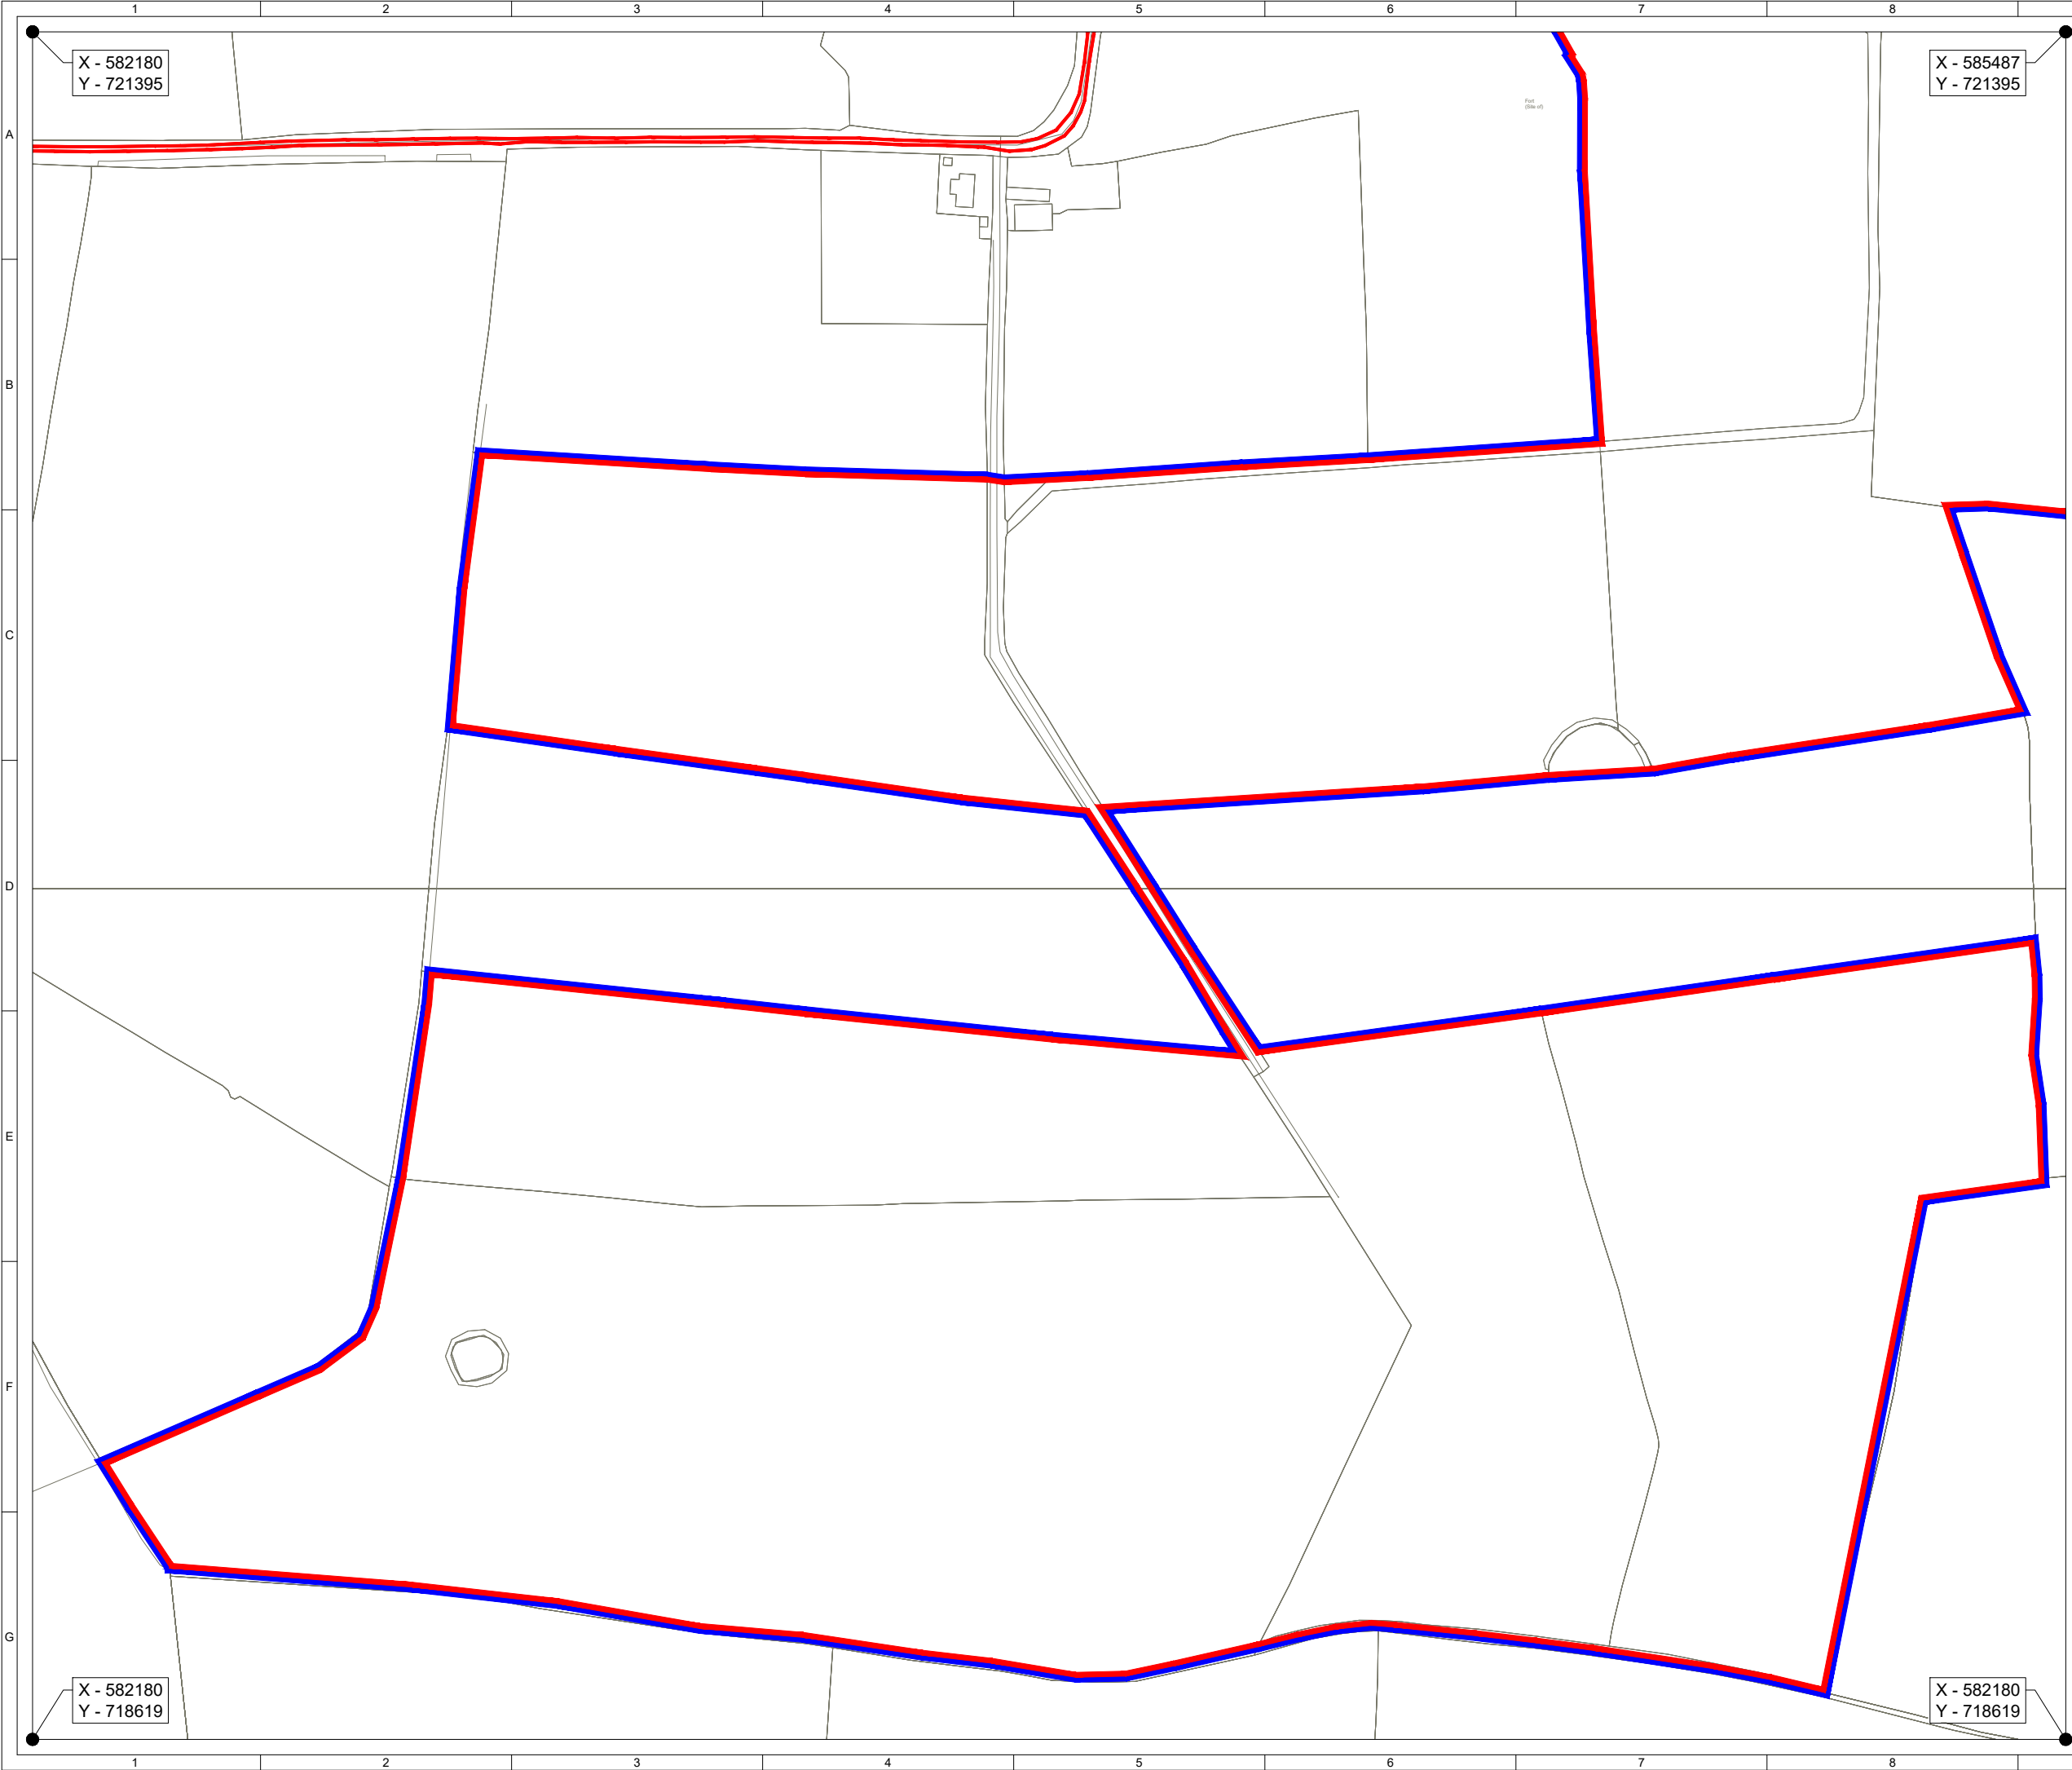

ORDNANCE SURVEY IRELAND LICENCE NO. EN 0003820
© ORDNANCE SURVEY IRELAND/GOVERNMENT OF IRELAND

KEY:

LANDOWNER'S BOUNDARY
(INSIDE EDGE OF LINE DENOTES BOUNDARY)

PLANNING APPLICATION BOUNDARY
(OUTSIDE OF LINE DENOTES BOUNDARY)

SITE ENTRANCE VISIBILITY SPLAY

SITE LOCATION - NOT TO SCALE

Map series:

• 1:5,000 - 3532, 3533

• 1:2,500 - 3532 D, 3533 C

Produced by: Francesco Ghergo


Renewable Energy Systems Ltd

Registered Office: Beaufort Court,
Egg Farm Lane, Kings Langley,
Hertfordshire WD4 8LR

SHEET 8 OF 9

2	CT	EB	RB	2025-12-19	MAP SERIES ADDED.
1	FG	JM	RB	2025-11-18	First Issue
ISSUE	DRAWN	CHKD	APPD	DATE	REVISION NOTES
PURPOSE				COORDINATES	
PERMITTING				IRENET95/ITM (EPSG:2157)	
SCALE				DATUM	
1:2,500 @A3				N/A	
LAYOUT DRAWING				T-LAYOUT NO	
N/A				N/A	
PROJECT TITLE					
BALLYDONAGH EXTENSION					

DRAWING TITLE					
FIGURE 102					
AMENDED PLANNING APPLICATION					
SITE BOUNDARY MAP					
RES DRAWING NUMBER					REV
05279-RES-LAY-DR-PT-102					2
THIS DRAWING IS THE PROPERTY OF RENEWABLE ENERGY SYSTEMS LIMITED AND NO REPRODUCTION MAY BE MADE IN WHOLE OR IN PART WITHOUT PERMISSION					
				BEAUFORT COURT, EGG FARM LANE, KINGS LANGLEY, HERTS WD4 8LR. UK TEL +44 (0) 1923 299200 WWW.RES-GROUP.COM	

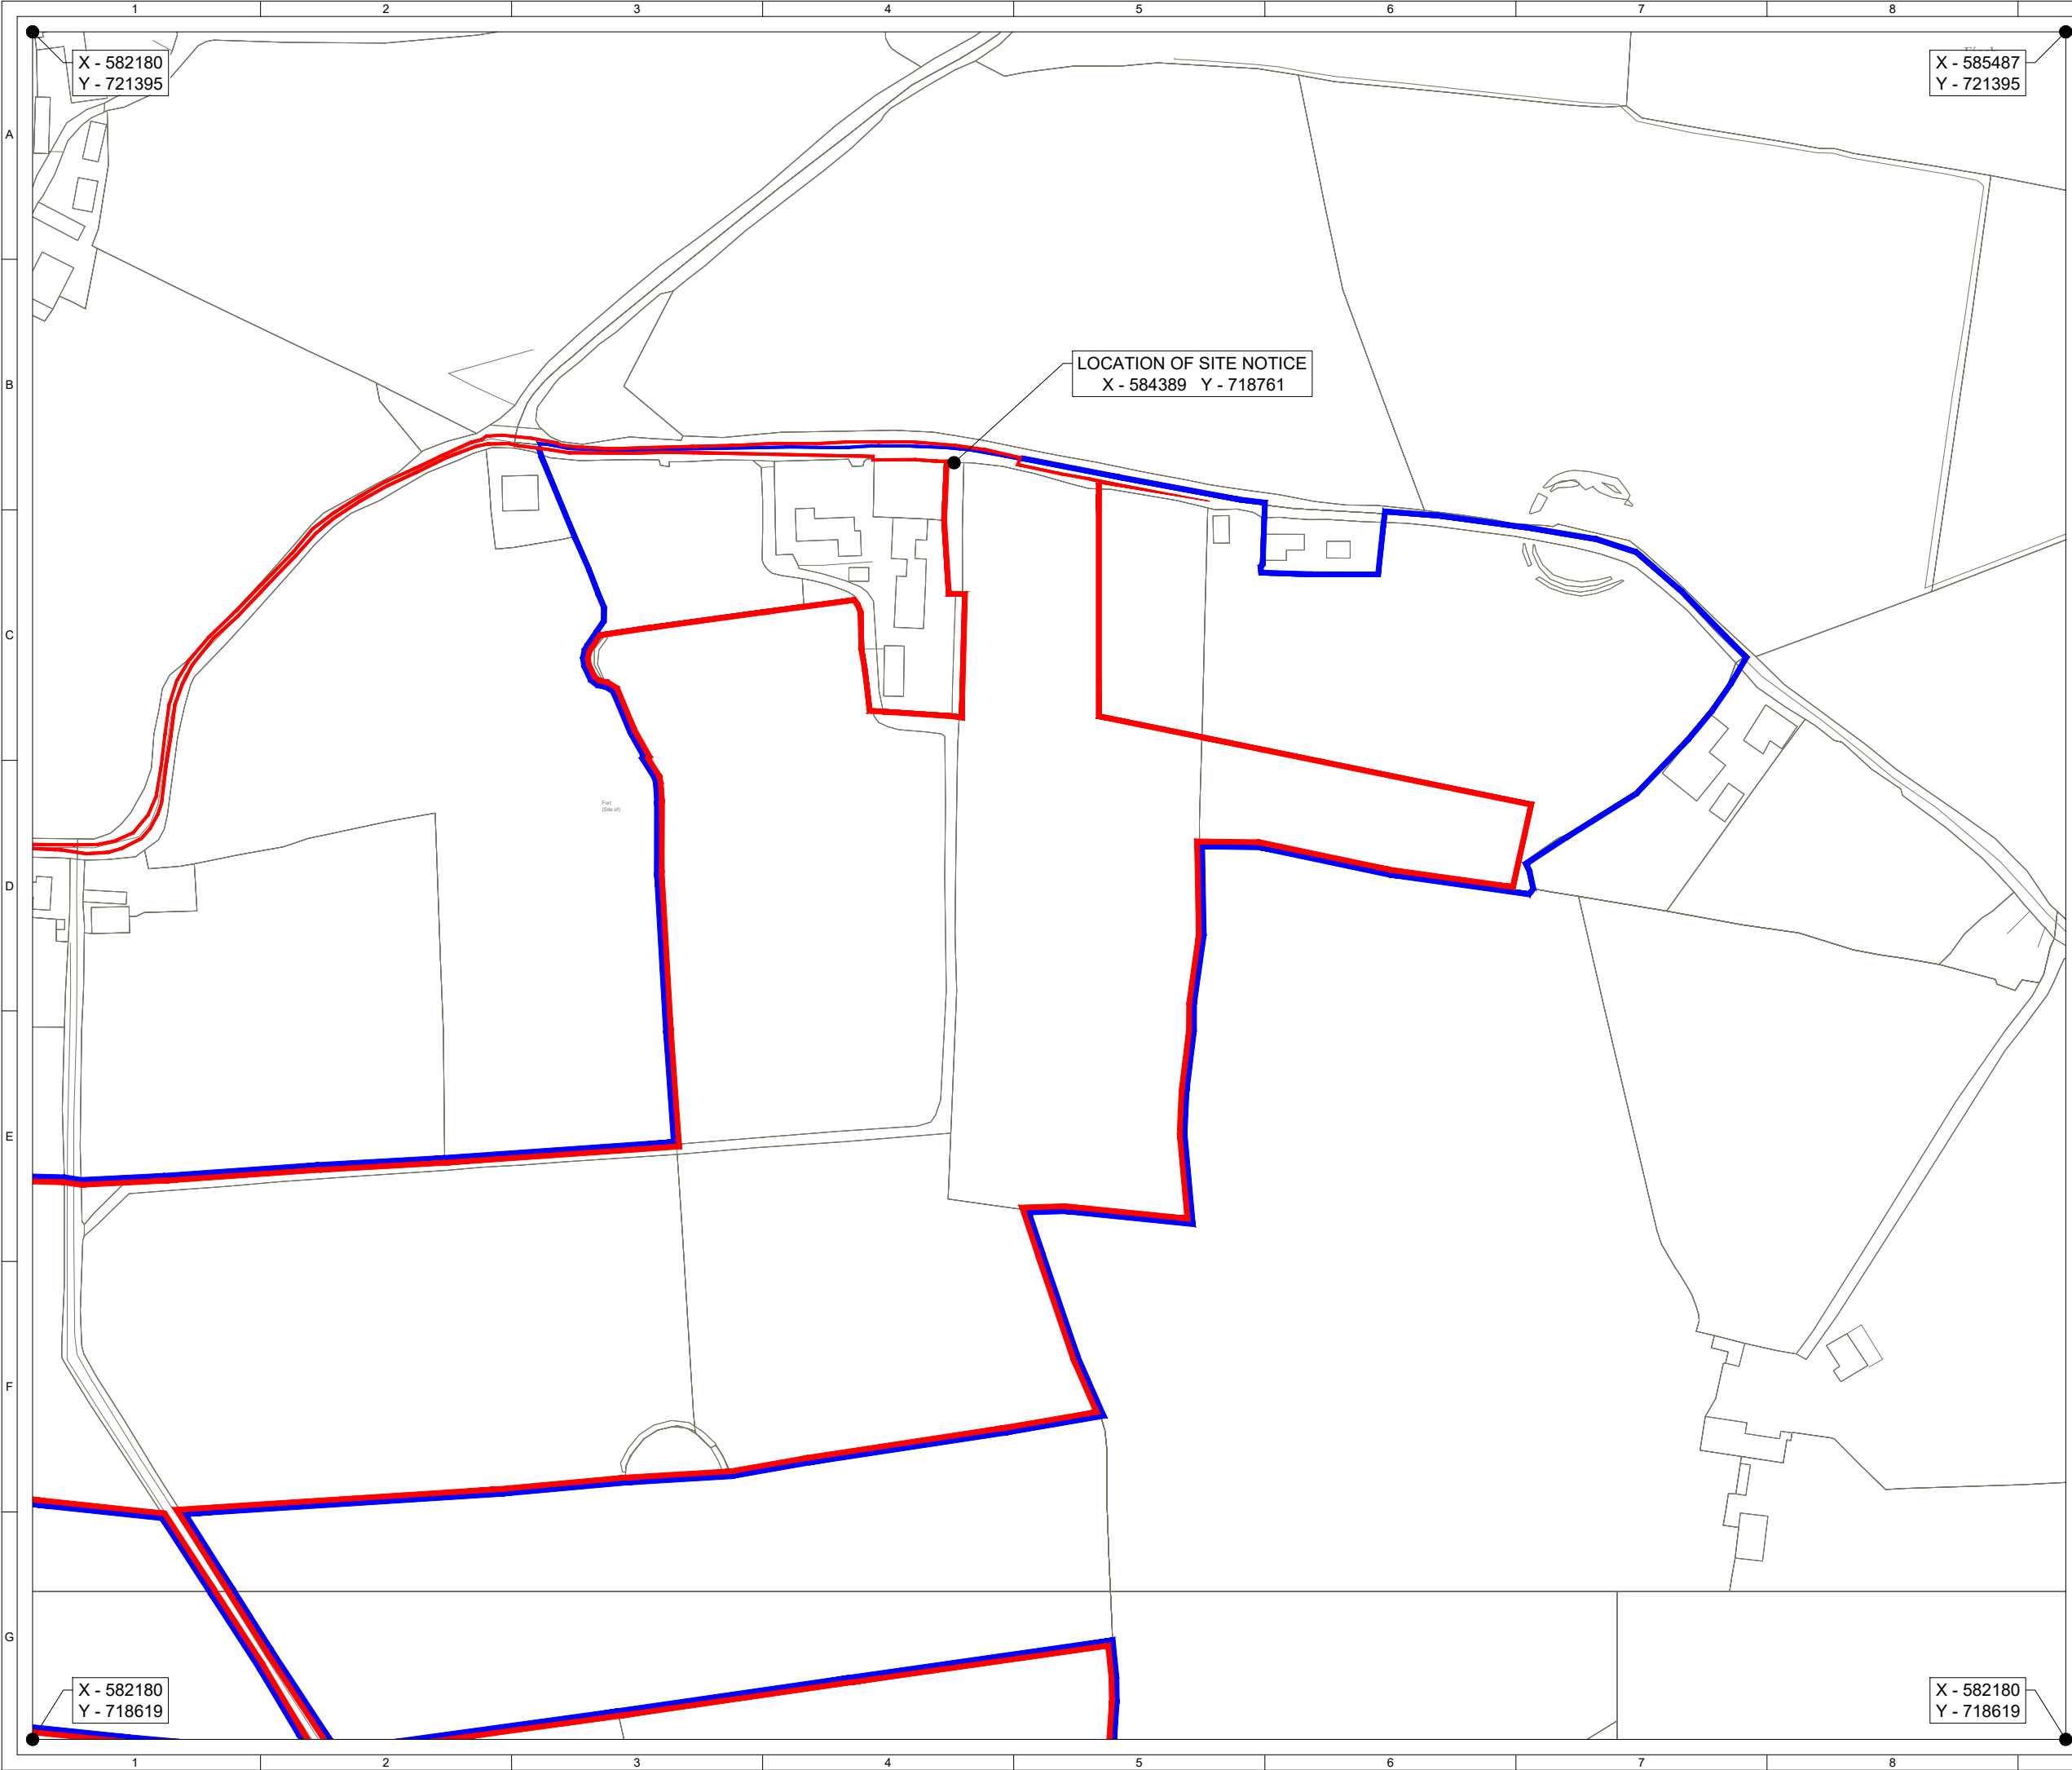

ORDNANCE SURVEY IRELAND LICENCE NO. EN 0003820
© ORDNANCE SURVEY IRELAND/GOVERNMENT OF IRELAND

KEY:

LANDOWNER'S BOUNDARY
(INSIDE EDGE OF LINE DENOTES BOUNDARY)

PLANNING APPLICATION BOUNDARY
(OUTSIDE OF LINE DENOTES BOUNDARY)

SITE ENTRANCE VISIBILITY SPLAY

SITE LOCATION - NOT TO SCALE

Map series:

- **1:5,000** - 3532, 3533
- **1:2,500** - 3532 D, 3533 C

Produced by: Francesco Ghergo

Renewable Energy Systems Ltd
Registered Office: Beaufort Court,
Egg Farm Lane, Kings Langley,
Hertfordshire WD4 8LR

SHEET 9 OF 9

2	CT	EB	RB	2025-12-19	MAP SERIES ADDED.
1	FG	JM	RB	2025-11-18	First Issue
ISSUE	DRAWN	CHKD	APPD	DATE	REVISION NOTES
PURPOSE				COORDINATES	
PERMITTING				IRENET95/ITM (EPSG:2157)	
SCALE				DATUM	
1:2,500 @A3				N/A	
LAYOUT DRAWING				T-LAYOUT NO	
N/A				N/A	
PROJECT TITLE					
BALLYDONAGH EXTENSION					

DRAWING TITLE					
FIGURE 102					
AMENDED PLANNING APPLICATION					
SITE BOUNDARY MAP					
RES DRAWING NUMBER					REV
05279-RES-LAY-DR-PT-102					2
THIS DRAWING IS THE PROPERTY OF RENEWABLE ENERGY SYSTEMS LIMITED AND NO REPRODUCTION MAY BE MADE IN WHOLE OR IN PART WITHOUT PERMISSION					
				BEAUFORT COURT, EGG FARM LANE, KINGS LANGLEY, HERTS WD4 8LR. UK TEL +44 (0) 1923 299200 WWW.RES-GROUP.COM	