


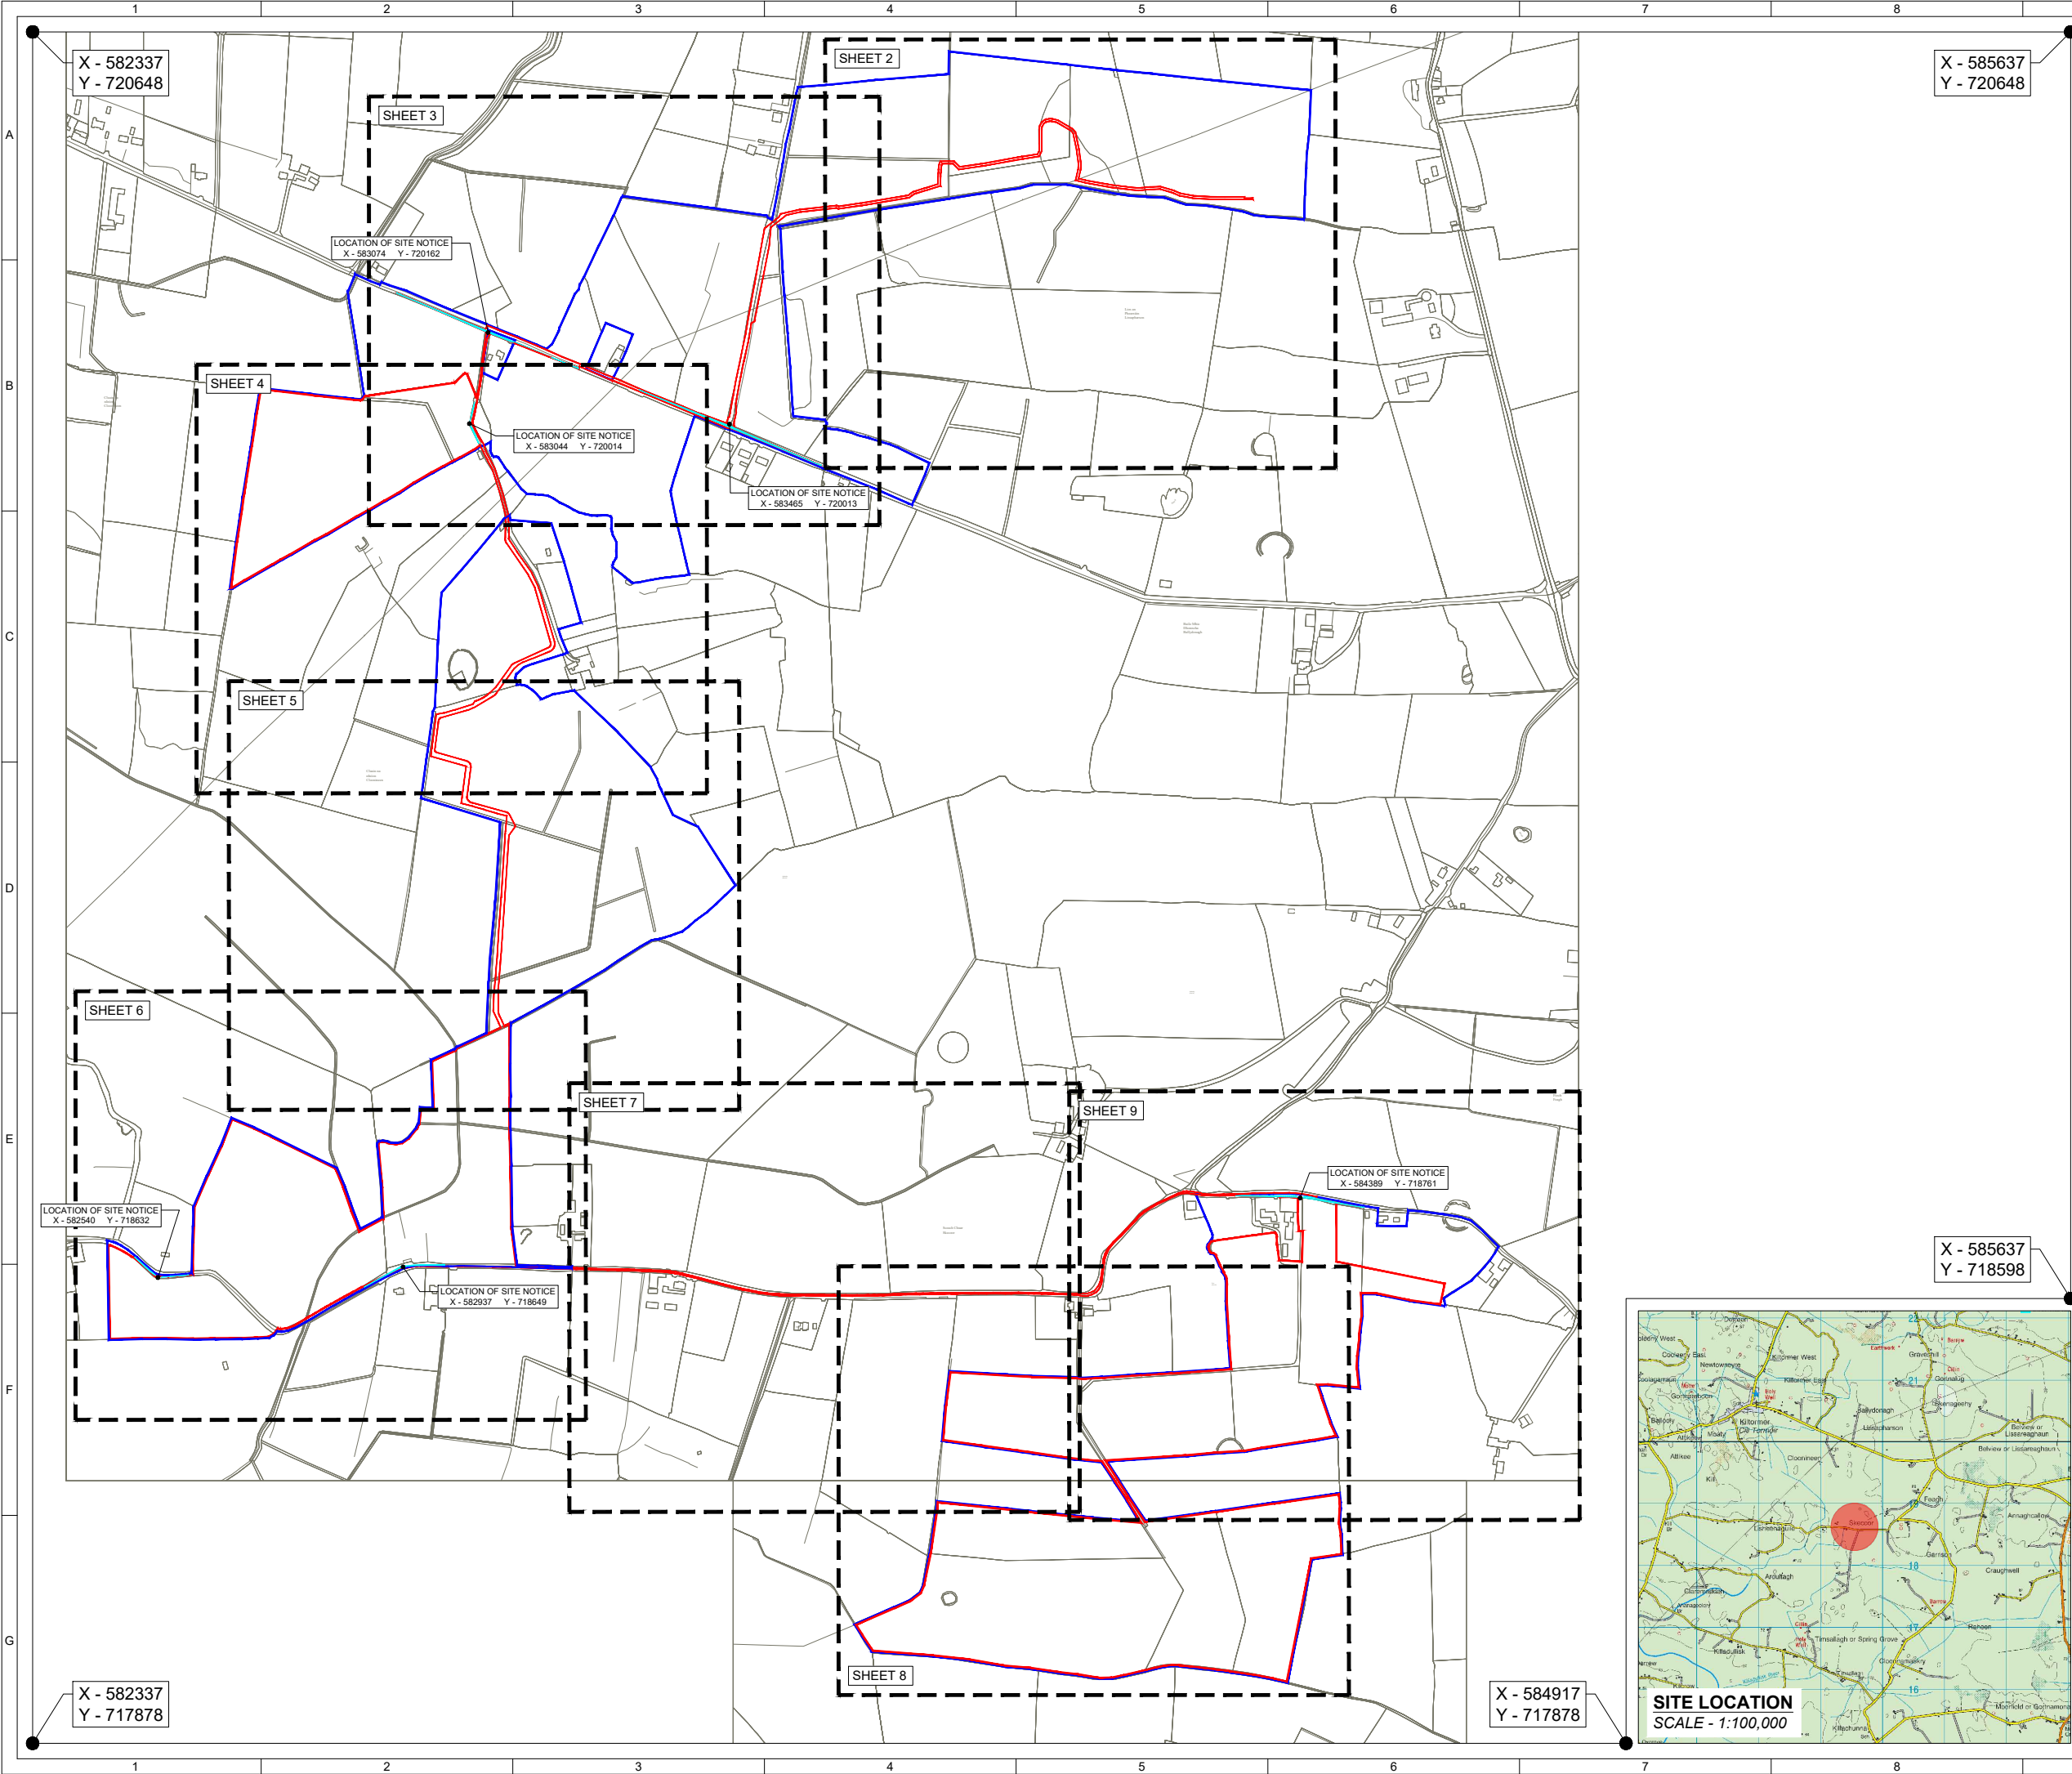

ORDNANCE SURVEY IRELAND LICENCE NO. EN 0003820
© ORDNANCE SURVEY IRELAND/GOVERNMENT OF IRELAND

KEY:

- LANDOWNER'S BOUNDARY
(INSIDE EDGE OF LINE DENOTES BOUNDARY)
- PLANNING APPLICATION BOUNDARY
(OUTSIDE OF LINE DENOTES BOUNDARY)
- SITE ENTRANCE VISIBILITY SPLAY

SITE LOCATION - NOT TO SCALE

Map series:


- 1:5,000 - 3532, 3533
- 1:2,500 - 3532 D, 3533 C

Produced by: Francesco Ghergo

Renewable Energy Systems Ltd
Registered Office: Beaufort Court,
Egg Farm Lane, Kings Langley,
Hertfordshire WD4 8LR

OVERVIEW
SHEET 1 OF 9

2	CT	EB	RB	2025-12-19	MAP SERIES ADDED
1	FG	JM	RB	2025-11-18	First Issue
ISSUE	DRAWN	CHKD	APPD	DATE	REVISION NOTES
PURPOSE				COORDINATES	
PERMITTING				IRENET95/ITM (EPSG:2157)	
SCALE				DATUM	
1:10,000 @A3				N/A	
LAYOUT DRAWING				T-LAYOUT NO	
N/A				N/A	
PROJECT TITLE					
BALLYDONAGH EXTENSION					
DRAWING TITLE					
FIGURE 101 AMENDED PLANNING APPLICATION SITE LOCATION PLAN					
RES DRAWING NUMBER					REV
05279-RES-LAY-DR-PT-101					2
THIS DRAWING IS THE PROPERTY OF RENEWABLE ENERGY SYSTEMS LIMITED AND NO REPRODUCTION MAY BE MADE IN WHOLE OR IN PART WITHOUT PERMISSION					
				BEAUFORT COURT, EGG FARM LANE, KINGS LANGLEY, HERTS WD4 8LR. UK TEL +44 (0) 1923 299200 WWW.RES-GROUP.COM	

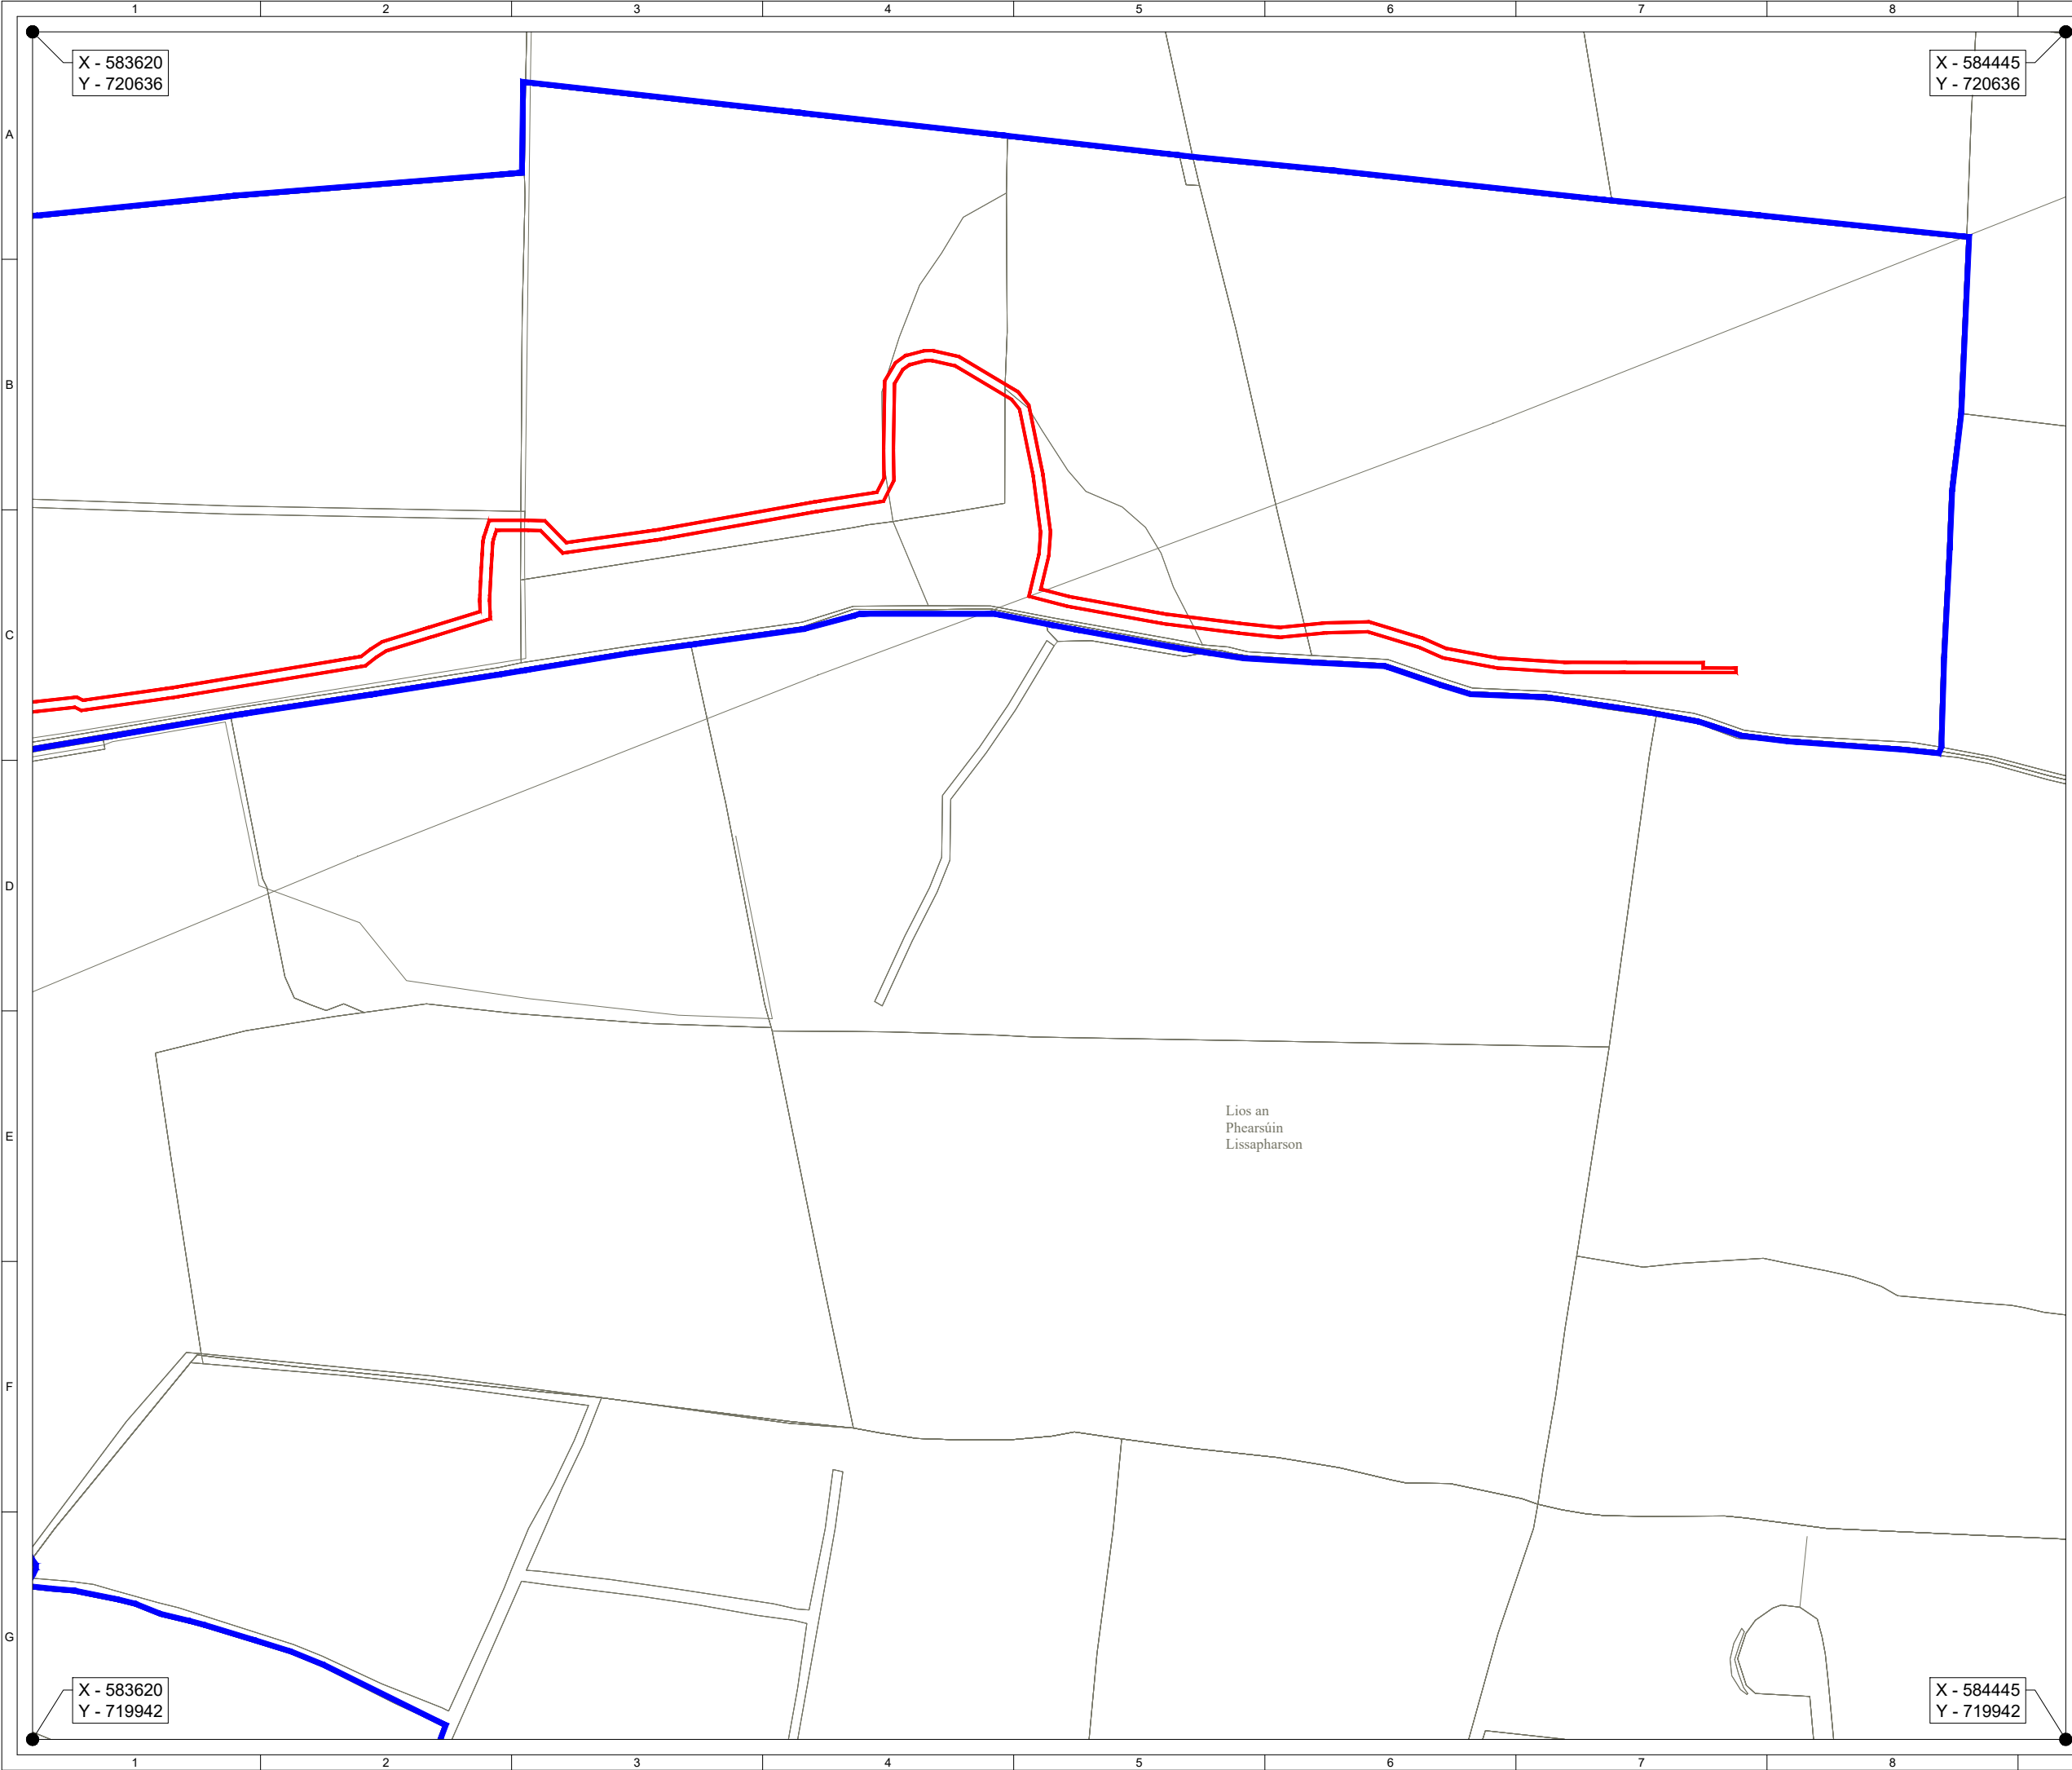

ORDNANCE SURVEY IRELAND LICENCE NO. EN 0003820
© ORDNANCE SURVEY IRELAND/GOVERNMENT OF IRELAND

KEY:

LANDOWNER'S BOUNDARY
(INSIDE EDGE OF LINE DENOTES BOUNDARY)

PLANNING APPLICATION BOUNDARY
(OUTSIDE OF LINE DENOTES BOUNDARY)

SITE ENTRANCE VISIBILITY SPLAY

SITE LOCATION - NOT TO SCALE

Map series:

• 1:5,000 - 3532, 3533

• 1:2,500 - 3532 D, 3533 C


Produced by: Francesco Ghergo

Renewable Energy Systems Ltd
Registered Office: Beaufort Court,
Egg Farm Lane, Kings Langley,
Hertfordshire WD4 8LR

SHEET 2 OF 9

2	CT	EB	RB	2025-12-19	MAP SERIES ADDED
1	FG	JM	RB	2025-11-18	First Issue
ISSUE	DRAWN	CHKD	APPD	DATE	REVISION NOTES
PURPOSE				COORDINATES	
PERMITTING				IRENET95/ITM (EPSG:2157)	
SCALE				DATUM	
1:2,500 @A3				N/A	
LAYOUT DRAWING				T-LAYOUT NO	
N/A				N/A	
PROJECT TITLE					
BALLYDONAGH EXTENSION					

DRAWING TITLE					
FIGURE 101					
AMENDED PLANNING APPLICATION					
SITE LOCATION PLAN					
RES DRAWING NUMBER					REV
05279-RES-LAY-DR-PT-101					2
THIS DRAWING IS THE PROPERTY OF RENEWABLE ENERGY SYSTEMS LIMITED AND NO REPRODUCTION MAY BE MADE IN WHOLE OR IN PART WITHOUT PERMISSION					
				BEAUFORT COURT, EGG FARM LANE, KINGS LANGLEY, HERTS WD4 8LR. UK TEL +44 (0) 1923 299200 WWW.RES-GROUP.COM	

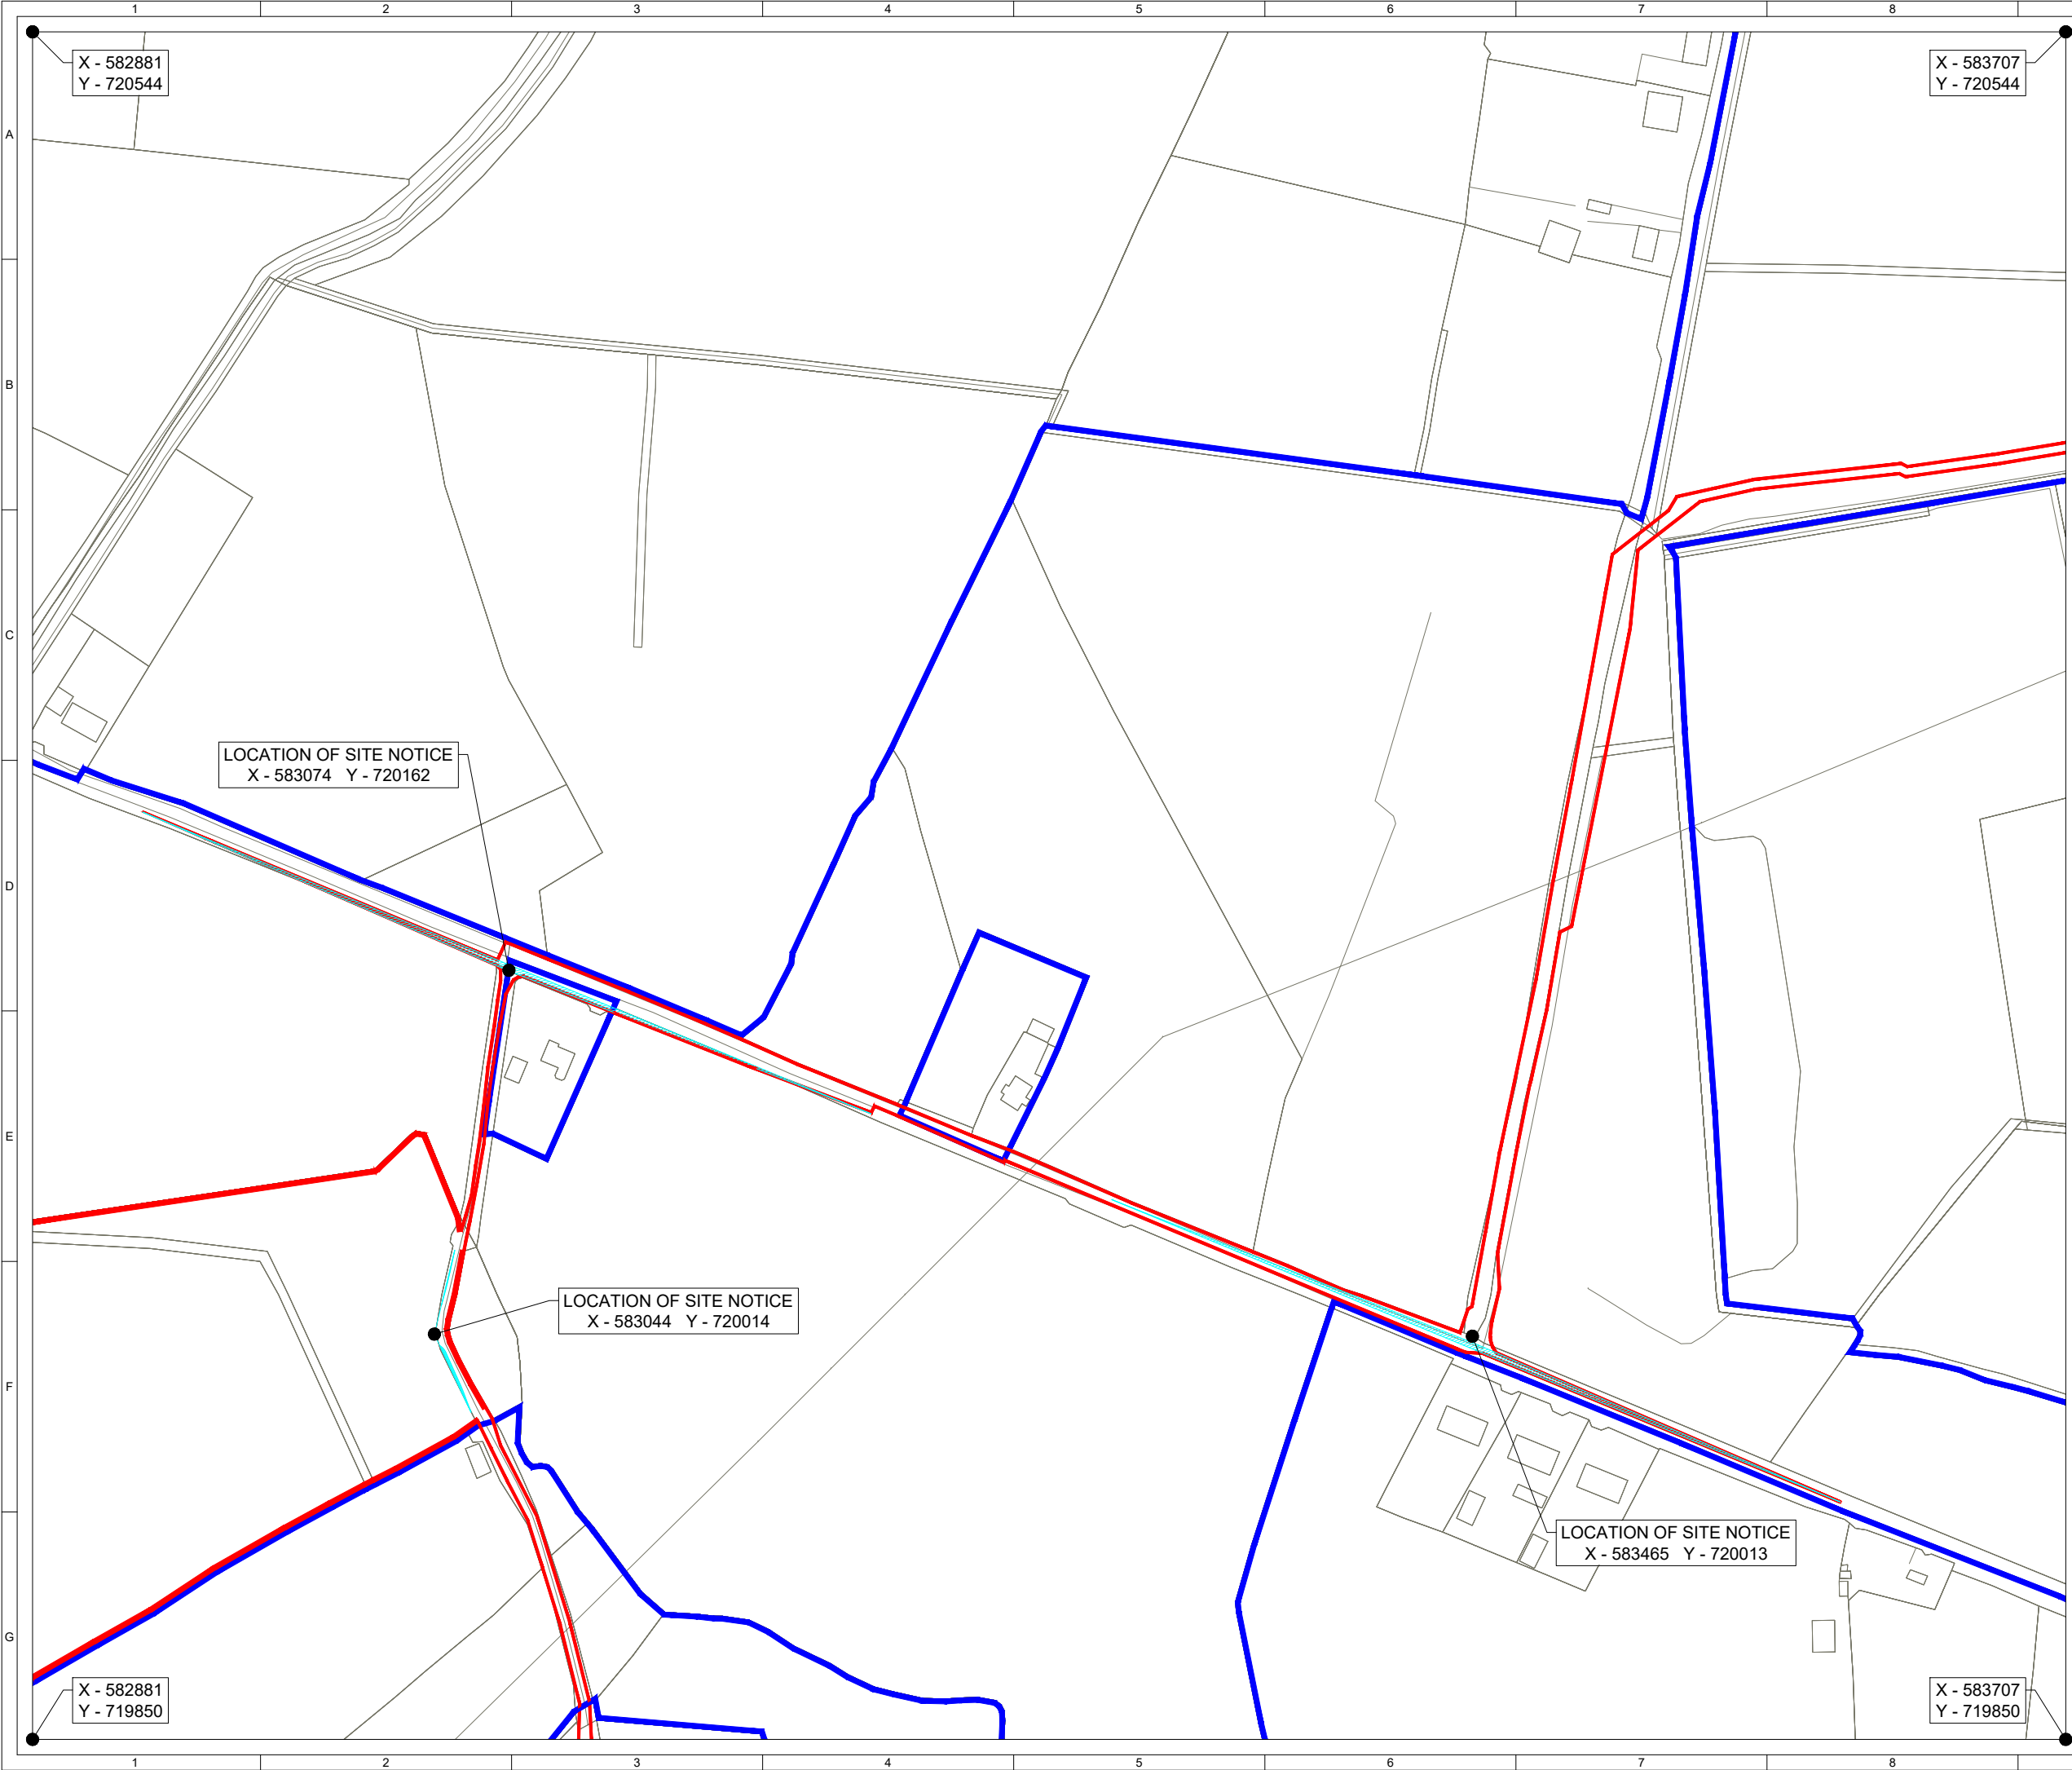

ORDNANCE SURVEY IRELAND LICENCE NO. EN 0003820
© ORDNANCE SURVEY IRELAND/GOVERNMENT OF IRELAND

KEY:

LANDOWNER'S BOUNDARY
(INSIDE EDGE OF LINE DENOTES BOUNDARY)

PLANNING APPLICATION BOUNDARY
(OUTSIDE OF LINE DENOTES BOUNDARY)

SITE ENTRANCE VISIBILITY SPLAY

SITE LOCATION - NOT TO SCALE


Map series:

- 1:5,000 - 3532, 3533
- 1:2,500 - 3532 D, 3533 C

Produced by: Francesco Ghergo
Renewable Energy Systems Ltd
Registered Office: Beaufort Court,
Egg Farm Lane, Kings Langley,
Hertfordshire WD4 8LR

SHEET 3 OF 9

2	CT	EB	RB	2025-12-19	MAP SERIES ADDED
1	FG	JM	RB	2025-11-18	First Issue
ISSUE	DRAWN	CHKD	APPD	DATE	REVISION NOTES
PURPOSE					COORDINATES
PERMITTING					IRENET95/ITM (EPSG:2157)
SCALE					DATUM
1:2,500 @A3					N/A
LAYOUT DRAWING					T-LAYOUT NO
N/A					N/A
PROJECT TITLE					
BALLYDONAGH EXTENSION					
DRAWING TITLE					
FIGURE 101 AMENDED PLANNING APPLICATION SITE LOCATION PLAN					
RES DRAWING NUMBER					REV
05279-RES-LAY-DR-PT-101					2
THIS DRAWING IS THE PROPERTY OF RENEWABLE ENERGY SYSTEMS LIMITED AND NO REPRODUCTION MAY BE MADE IN WHOLE OR IN PART WITHOUT PERMISSION					
					BEAUFORT COURT, EGG FARM LANE, KINGS LANGLEY, HERTS WD4 8LR. UK TEL +44 (0) 1923 299200 WWW.RES-GROUP.COM

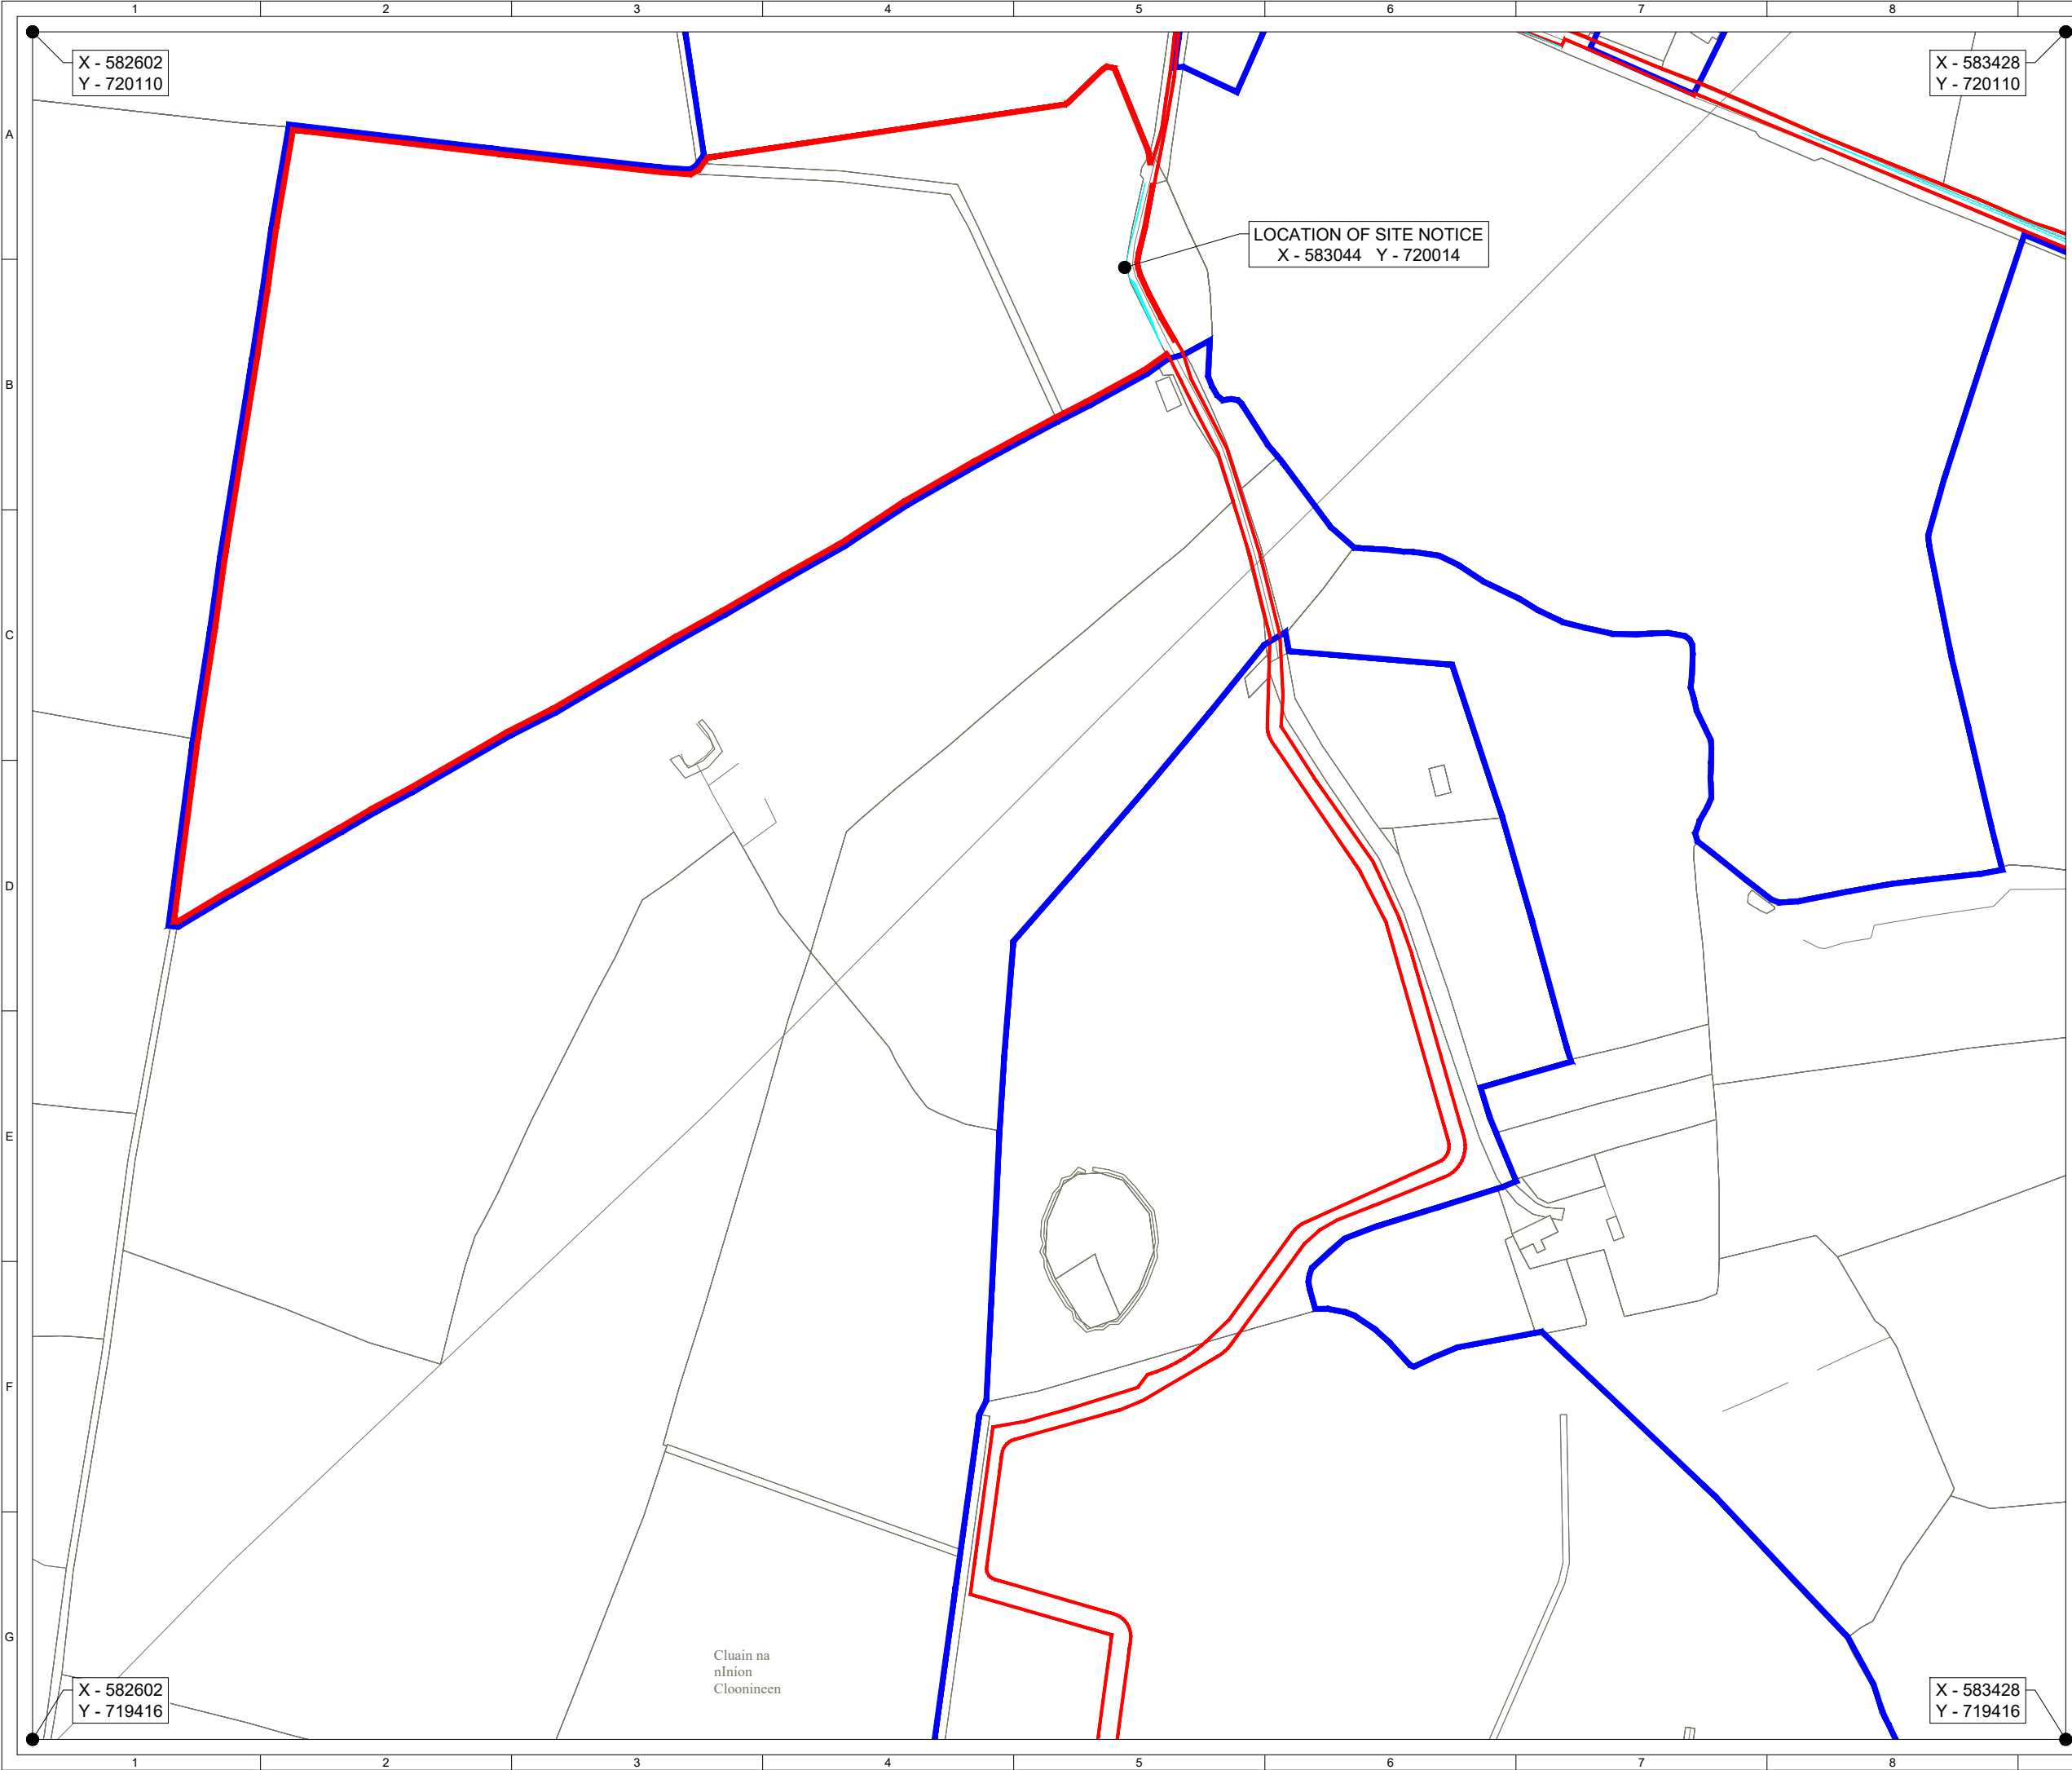

ORDNANCE SURVEY IRELAND LICENCE NO. EN 0003820
© ORDNANCE SURVEY IRELAND/GOVERNMENT OF IRELAND

KEY:

LANDOWNER'S BOUNDARY
(INSIDE EDGE OF LINE DENOTES BOUNDARY)

PLANNING APPLICATION BOUNDARY
(OUTSIDE OF LINE DENOTES BOUNDARY)

SITE ENTRANCE VISIBILITY SPLAY

SITE LOCATION - NOT TO SCALE

Map series:

• 1:5,000 - 3532, 3533


• 1:2,500 - 3532 D, 3533 C

Produced by: Francesco Ghergo

Renewable Energy Systems Ltd
Registered Office: Beaufort Court,
Egg Farm Lane, Kings Langley,
Hertfordshire WD4 8LR

SHEET 4 OF 9

2	CT	EB	RB	2025-12-19	MAP SERIES ADDED
1	FG	JM	RB	2025-11-18	First Issue
ISSUE	DRAWN	CHKD	APPD	DATE	REVISION NOTES
PURPOSE				COORDINATES	
PERMITTING				IRENET95/ITM (EPSG:2157)	
SCALE				DATUM	
1:2,500 @A3				N/A	
LAYOUT DRAWING				T-LAYOUT NO	
N/A				N/A	
PROJECT TITLE					
BALLYDONAGH EXTENSION					
DRAWING TITLE					
FIGURE 101 AMENDED PLANNING APPLICATION SITE LOCATION PLAN					
RES DRAWING NUMBER					REV
05279-RES-LAY-DR-PT-101					2
THIS DRAWING IS THE PROPERTY OF RENEWABLE ENERGY SYSTEMS LIMITED AND NO REPRODUCTION MAY BE MADE IN WHOLE OR IN PART WITHOUT PERMISSION					
				BEAUFORT COURT, EGG FARM LANE, KINGS LANGLEY, HERTS WD4 8LR. UK TEL +44 (0) 1923 299200 WWW.RES-GROUP.COM	

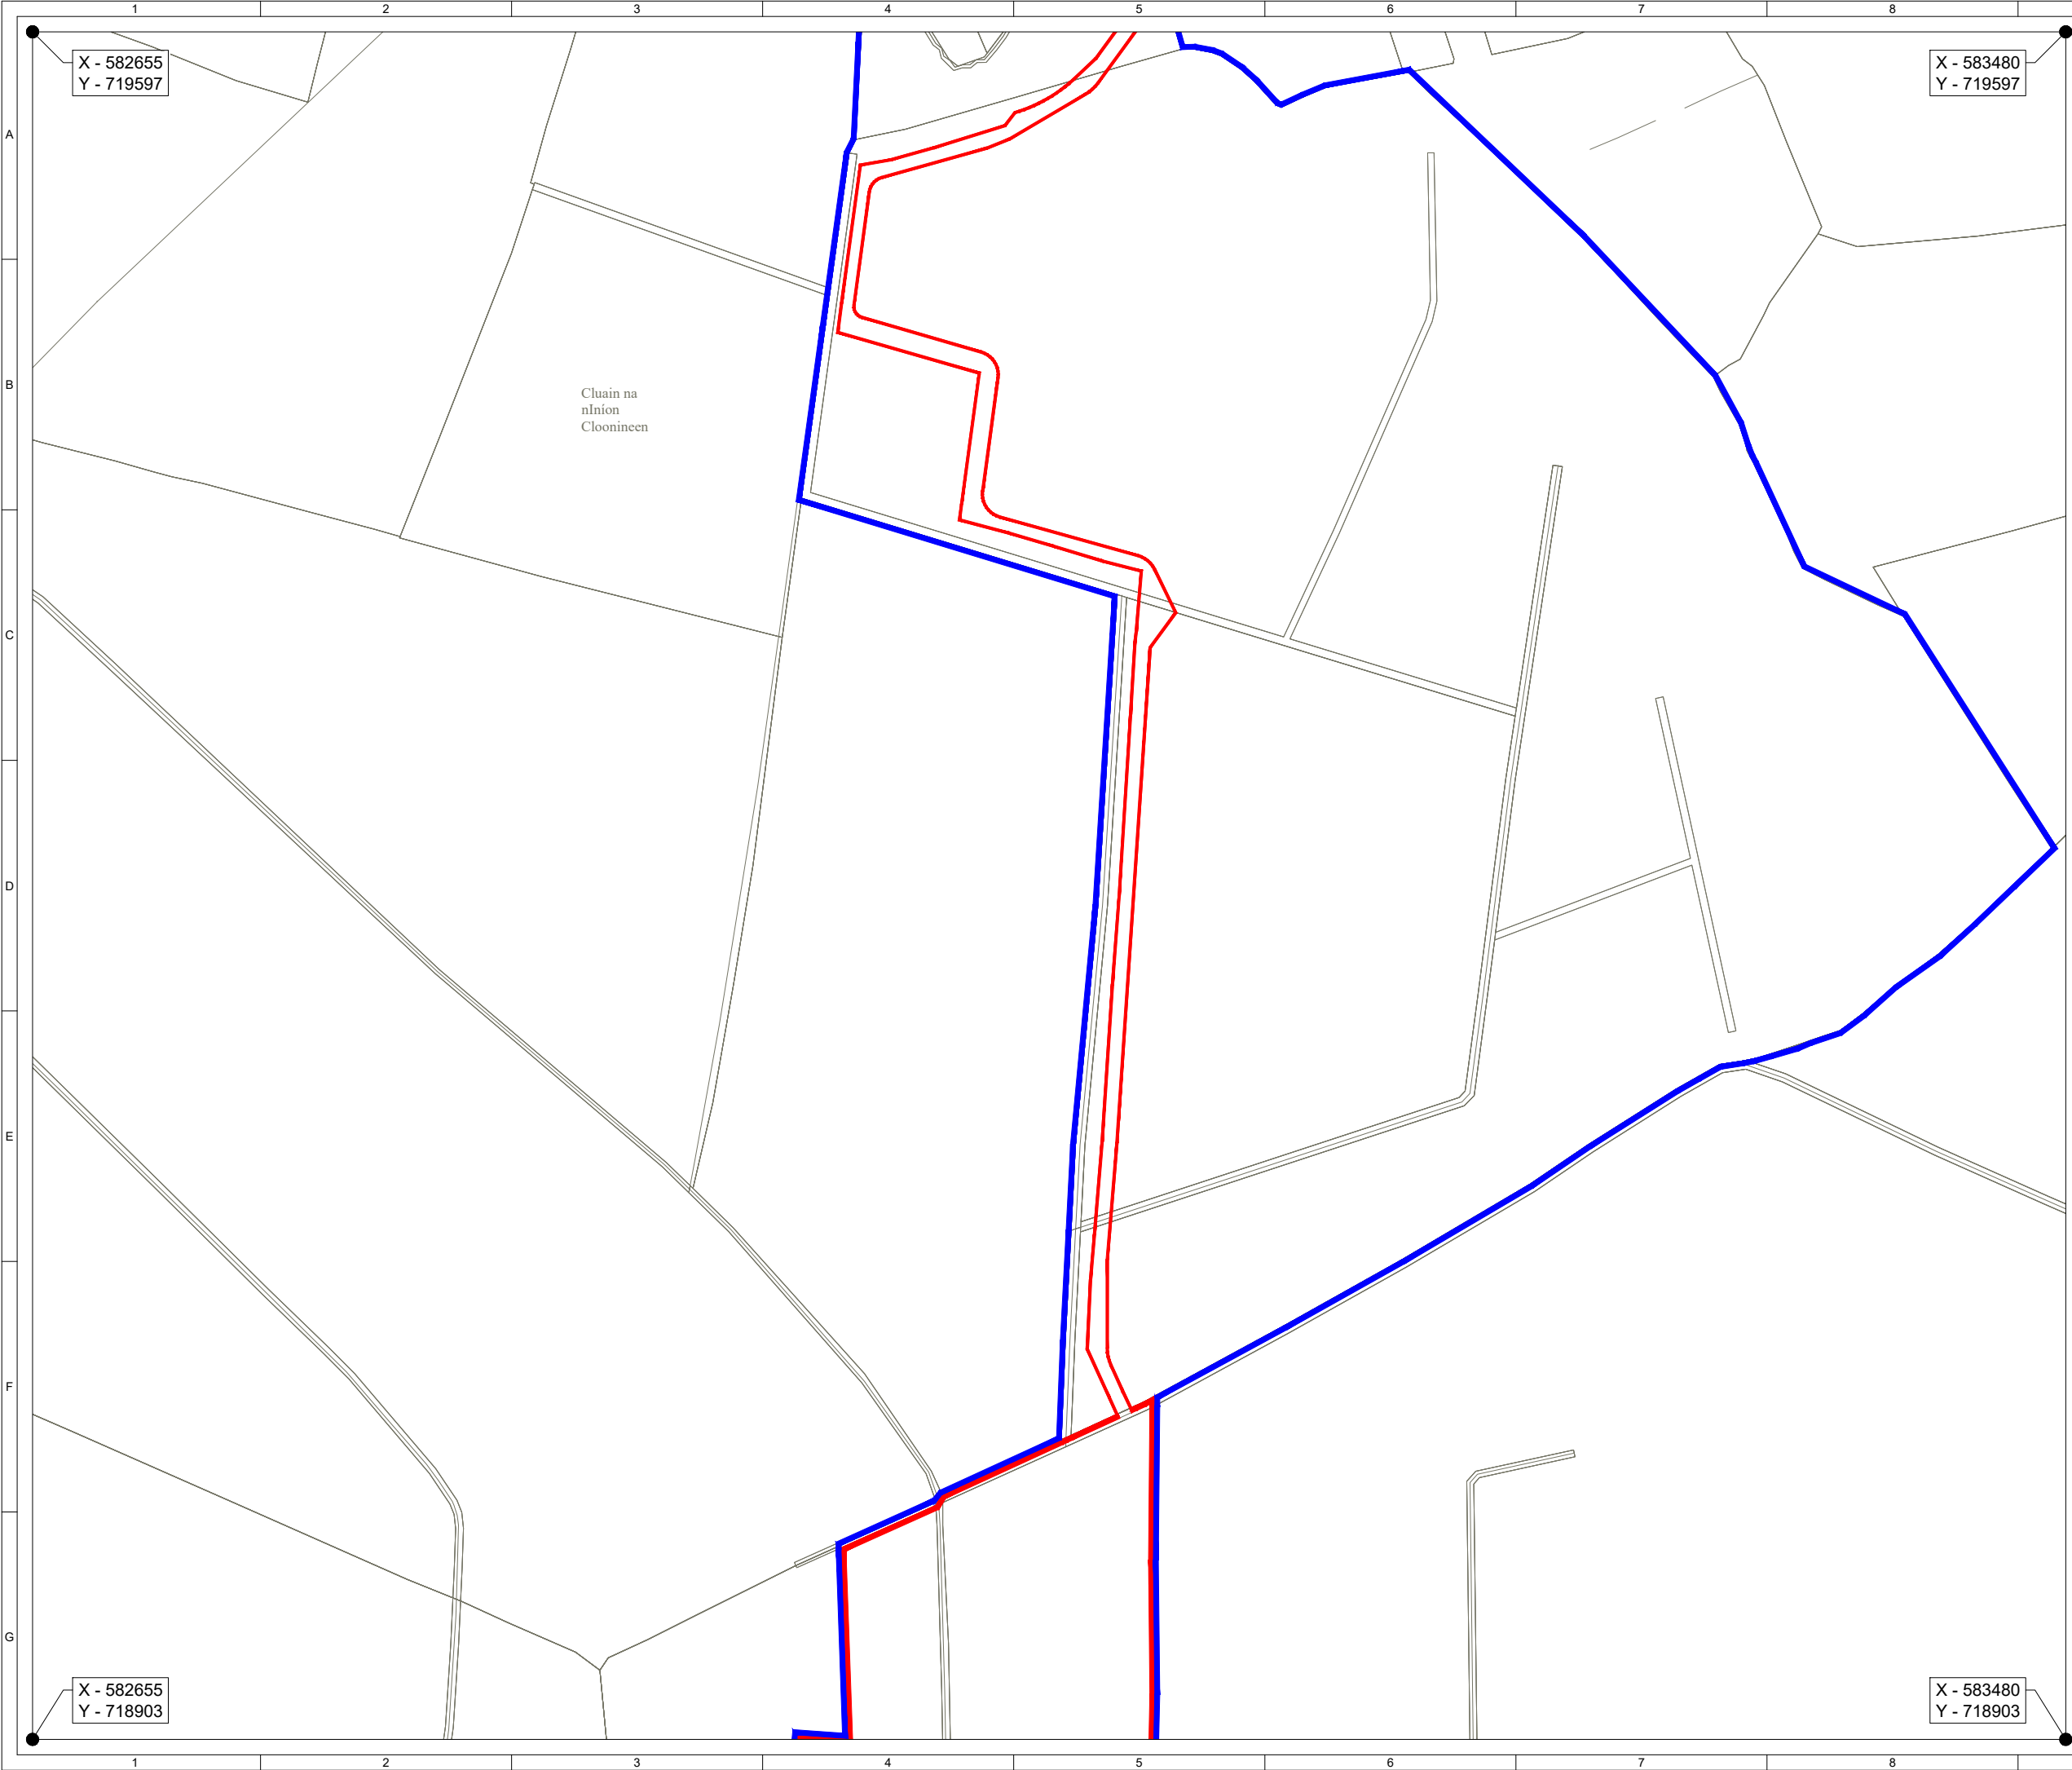

ORDNANCE SURVEY IRELAND LICENCE NO. EN 0003820
© ORDNANCE SURVEY IRELAND/GOVERNMENT OF IRELAND

KEY:

LANDOWNER'S BOUNDARY
(INSIDE EDGE OF LINE DENOTES BOUNDARY)

PLANNING APPLICATION BOUNDARY
(OUTSIDE OF LINE DENOTES BOUNDARY)

SITE ENTRANCE VISIBILITY SPLAY

SITE LOCATION - NOT TO SCALE

Map series:

• 1:5,000 - 3532, 3533

• 1:2,500 - 3532 D, 3533 C


Produced by: Francesco Ghergo

Renewable Energy Systems Ltd
Registered Office: Beaufort Court,
Egg Farm Lane, Kings Langley,
Hertfordshire WD4 8LR

SHEET 5 OF 9

2	CT	EB	RB	2025-12-19	MAP SERIES ADDED
1	FG	JM	RB	2025-11-18	First Issue
ISSUE	DRAWN	CHKD	APPD	DATE	REVISION NOTES
PURPOSE					COORDINATES
PERMITTING					IRENET95/ITM (EPSG:2157)
SCALE					DATUM
1:2,500 @A3					N/A
LAYOUT DRAWING					T-LAYOUT NO
N/A					N/A
PROJECT TITLE					
BALLYDONAGH EXTENSION					

DRAWING TITLE					
FIGURE 101					
AMENDED PLANNING APPLICATION					
SITE LOCATION PLAN					
RES DRAWING NUMBER					REV
05279-RES-LAY-DR-PT-101					2
THIS DRAWING IS THE PROPERTY OF RENEWABLE ENERGY SYSTEMS LIMITED AND NO REPRODUCTION MAY BE MADE IN WHOLE OR IN PART WITHOUT PERMISSION					
					BEAUFORT COURT, EGG FARM LANE, KINGS LANGLEY, HERTS WD4 8LR. UK TEL +44 (0) 1923 299200 WWW.RES-GROUP.COM

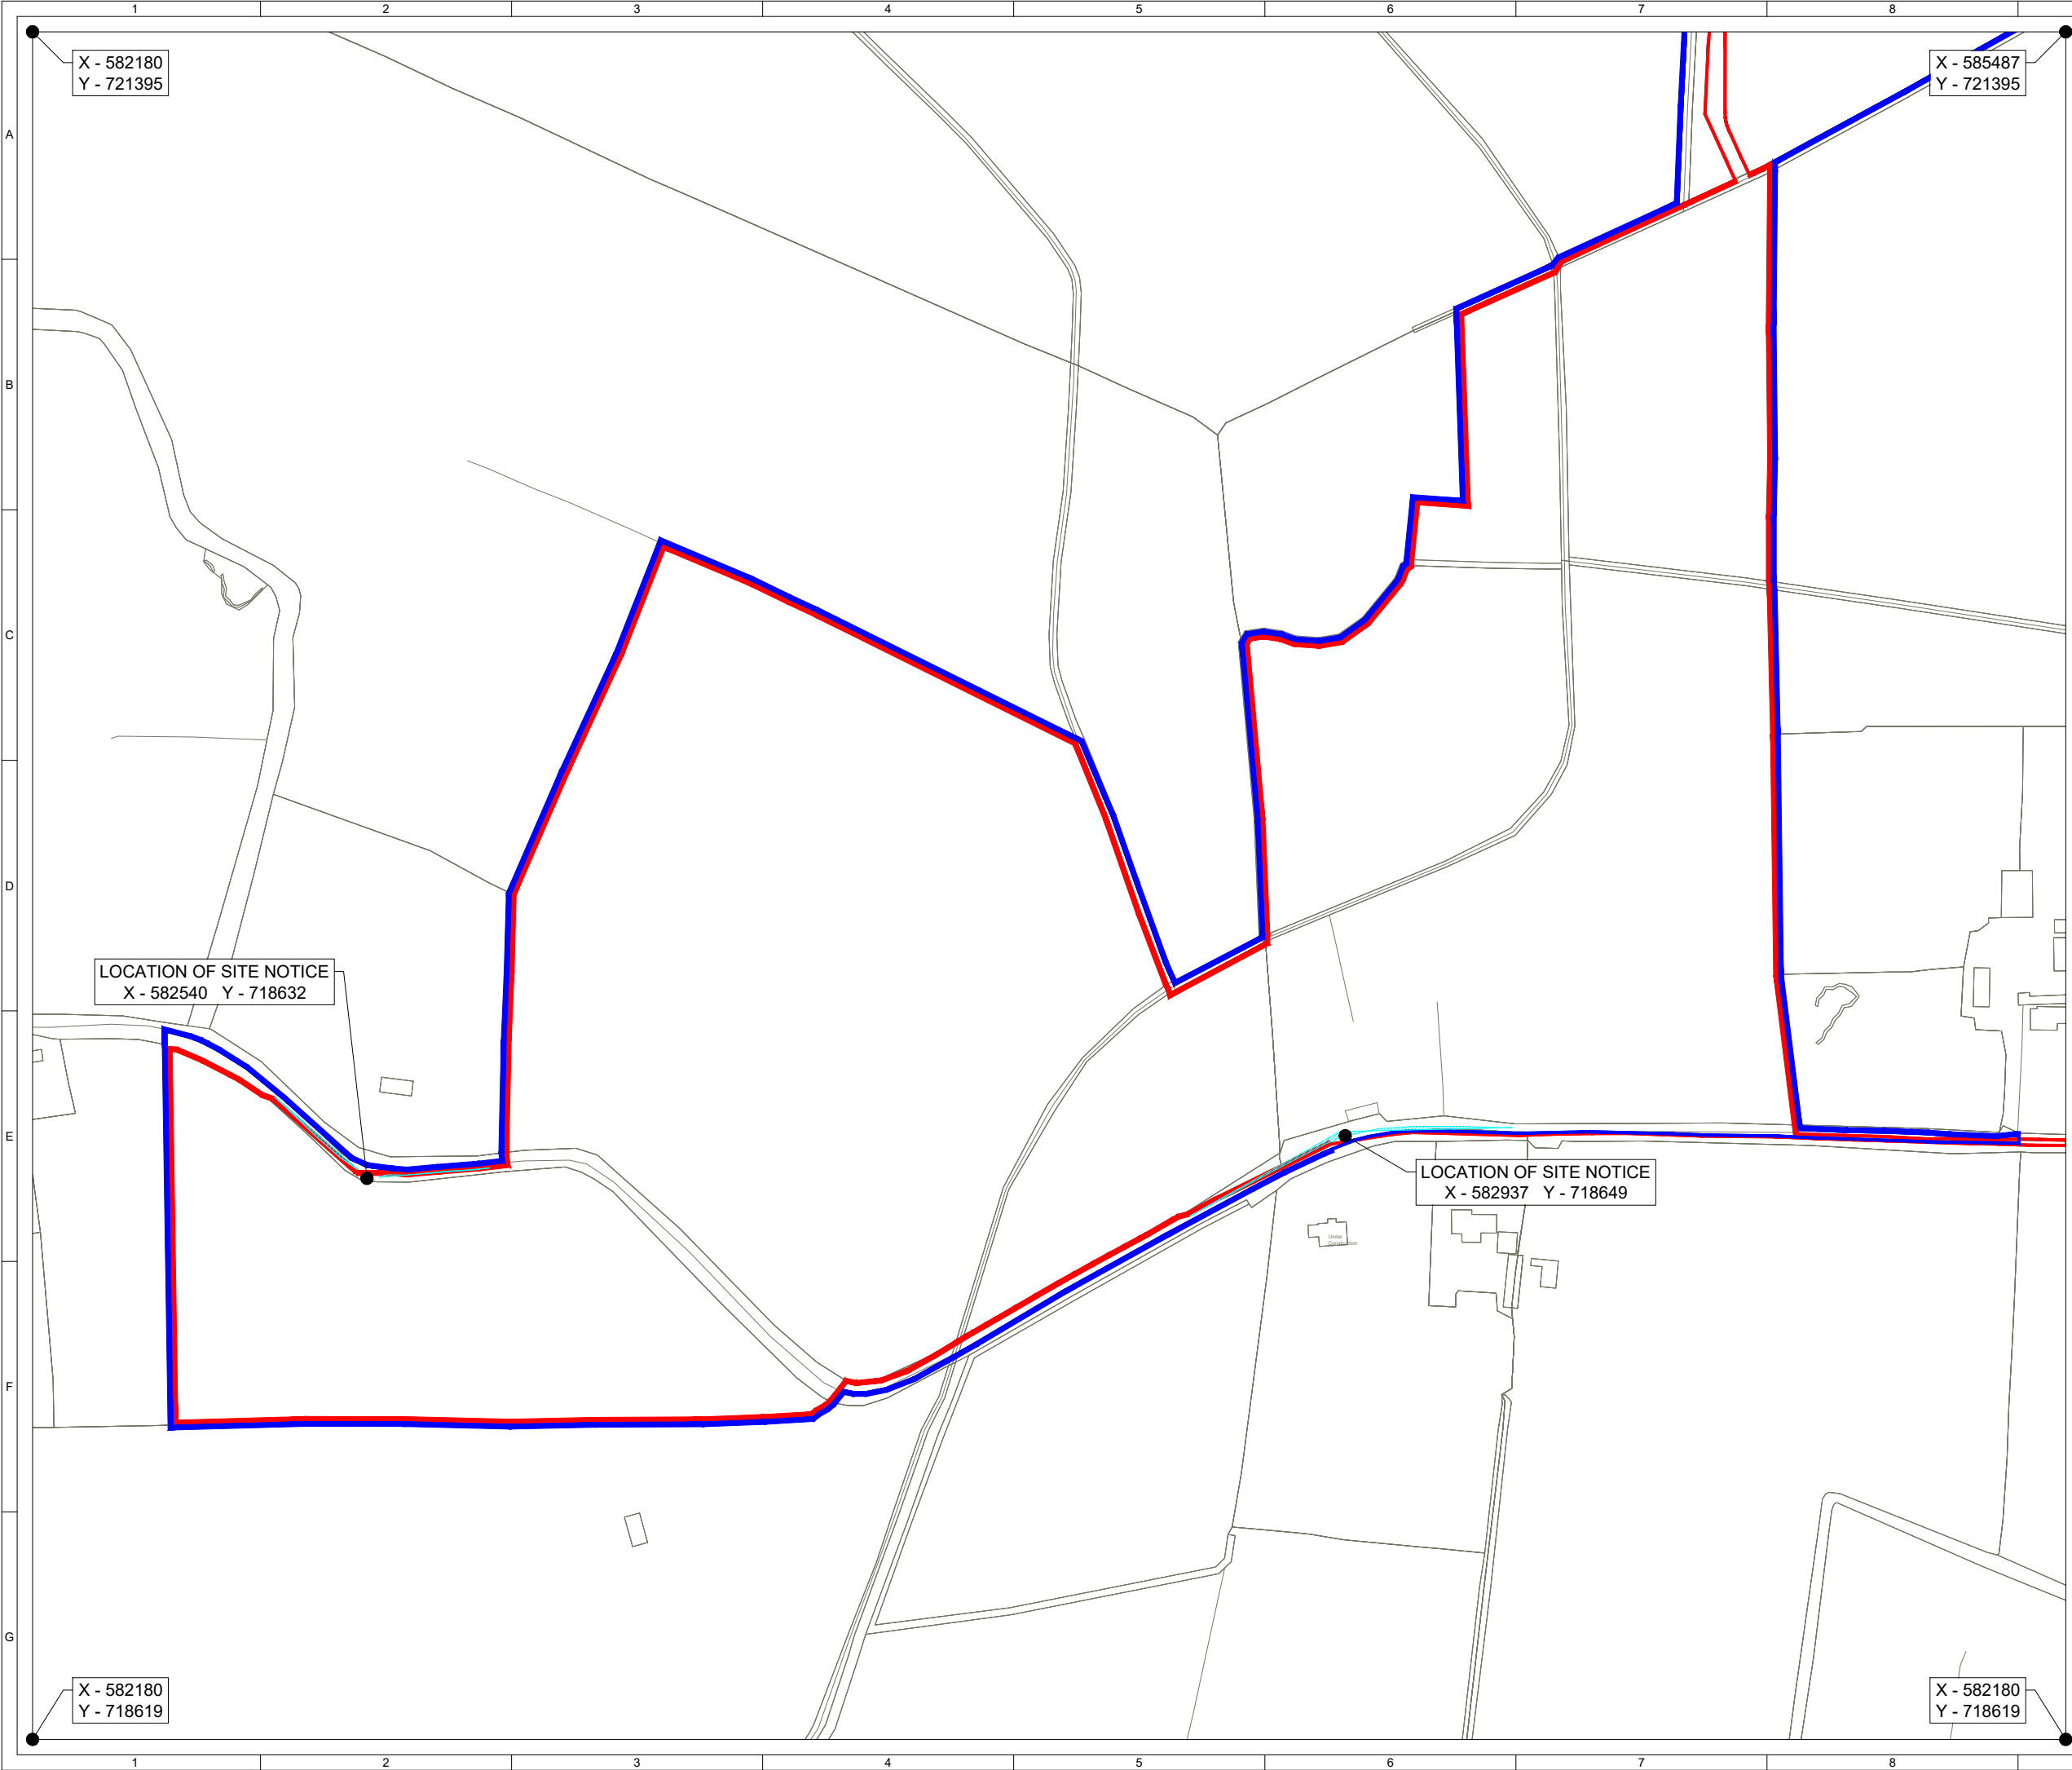

ORDNANCE SURVEY IRELAND LICENCE NO. EN 0003820
© ORDNANCE SURVEY IRELAND/GOVERNMENT OF IRELAND

KEY:

LANDOWNER'S BOUNDARY
(INSIDE EDGE OF LINE DENOTES BOUNDARY)

PLANNING APPLICATION BOUNDARY
(OUTSIDE OF LINE DENOTES BOUNDARY)

SITE ENTRANCE VISIBILITY SPLAY

SITE LOCATION - NOT TO SCALE

Map series:


- 1:5,000 - 3532, 3533
- 1:2,500 - 3532 D, 3533 C

Produced by: Francesco Ghergo
Renewable Energy Systems Ltd
Registered Office: Beaufort Court,
Egg Farm Lane, Kings Langley,
Hertfordshire WD4 8LR

SHEET 6 OF 9

2	CT	EB	RB	2025-12-19	MAP SERIES ADDED
1	FG	JM	RB	2025-11-18	First Issue
ISSUE	DRAWN	CHKD	APPD	DATE	REVISION NOTES
PURPOSE				COORDINATES	
PERMITTING				IRENET95/ITM (EPSG:2157)	
SCALE				DATUM	
1:2,500 @A3				N/A	
LAYOUT DRAWING				T-LAYOUT NO	
N/A				N/A	
PROJECT TITLE					
BALLYDONAGH EXTENSION					

DRAWING TITLE					
FIGURE 101					
AMENDED PLANNING APPLICATION					
SITE LOCATION PLAN					
RES DRAWING NUMBER					REV
05279-RES-LAY-DR-PT-101					2
THIS DRAWING IS THE PROPERTY OF RENEWABLE ENERGY SYSTEMS LIMITED AND NO REPRODUCTION MAY BE MADE IN WHOLE OR IN PART WITHOUT PERMISSION					
				BEAUFORT COURT, EGG FARM LANE, KINGS LANGLEY, HERTS WD4 8LR. UK TEL +44 (0) 1923 299200 WWW.RES-GROUP.COM	

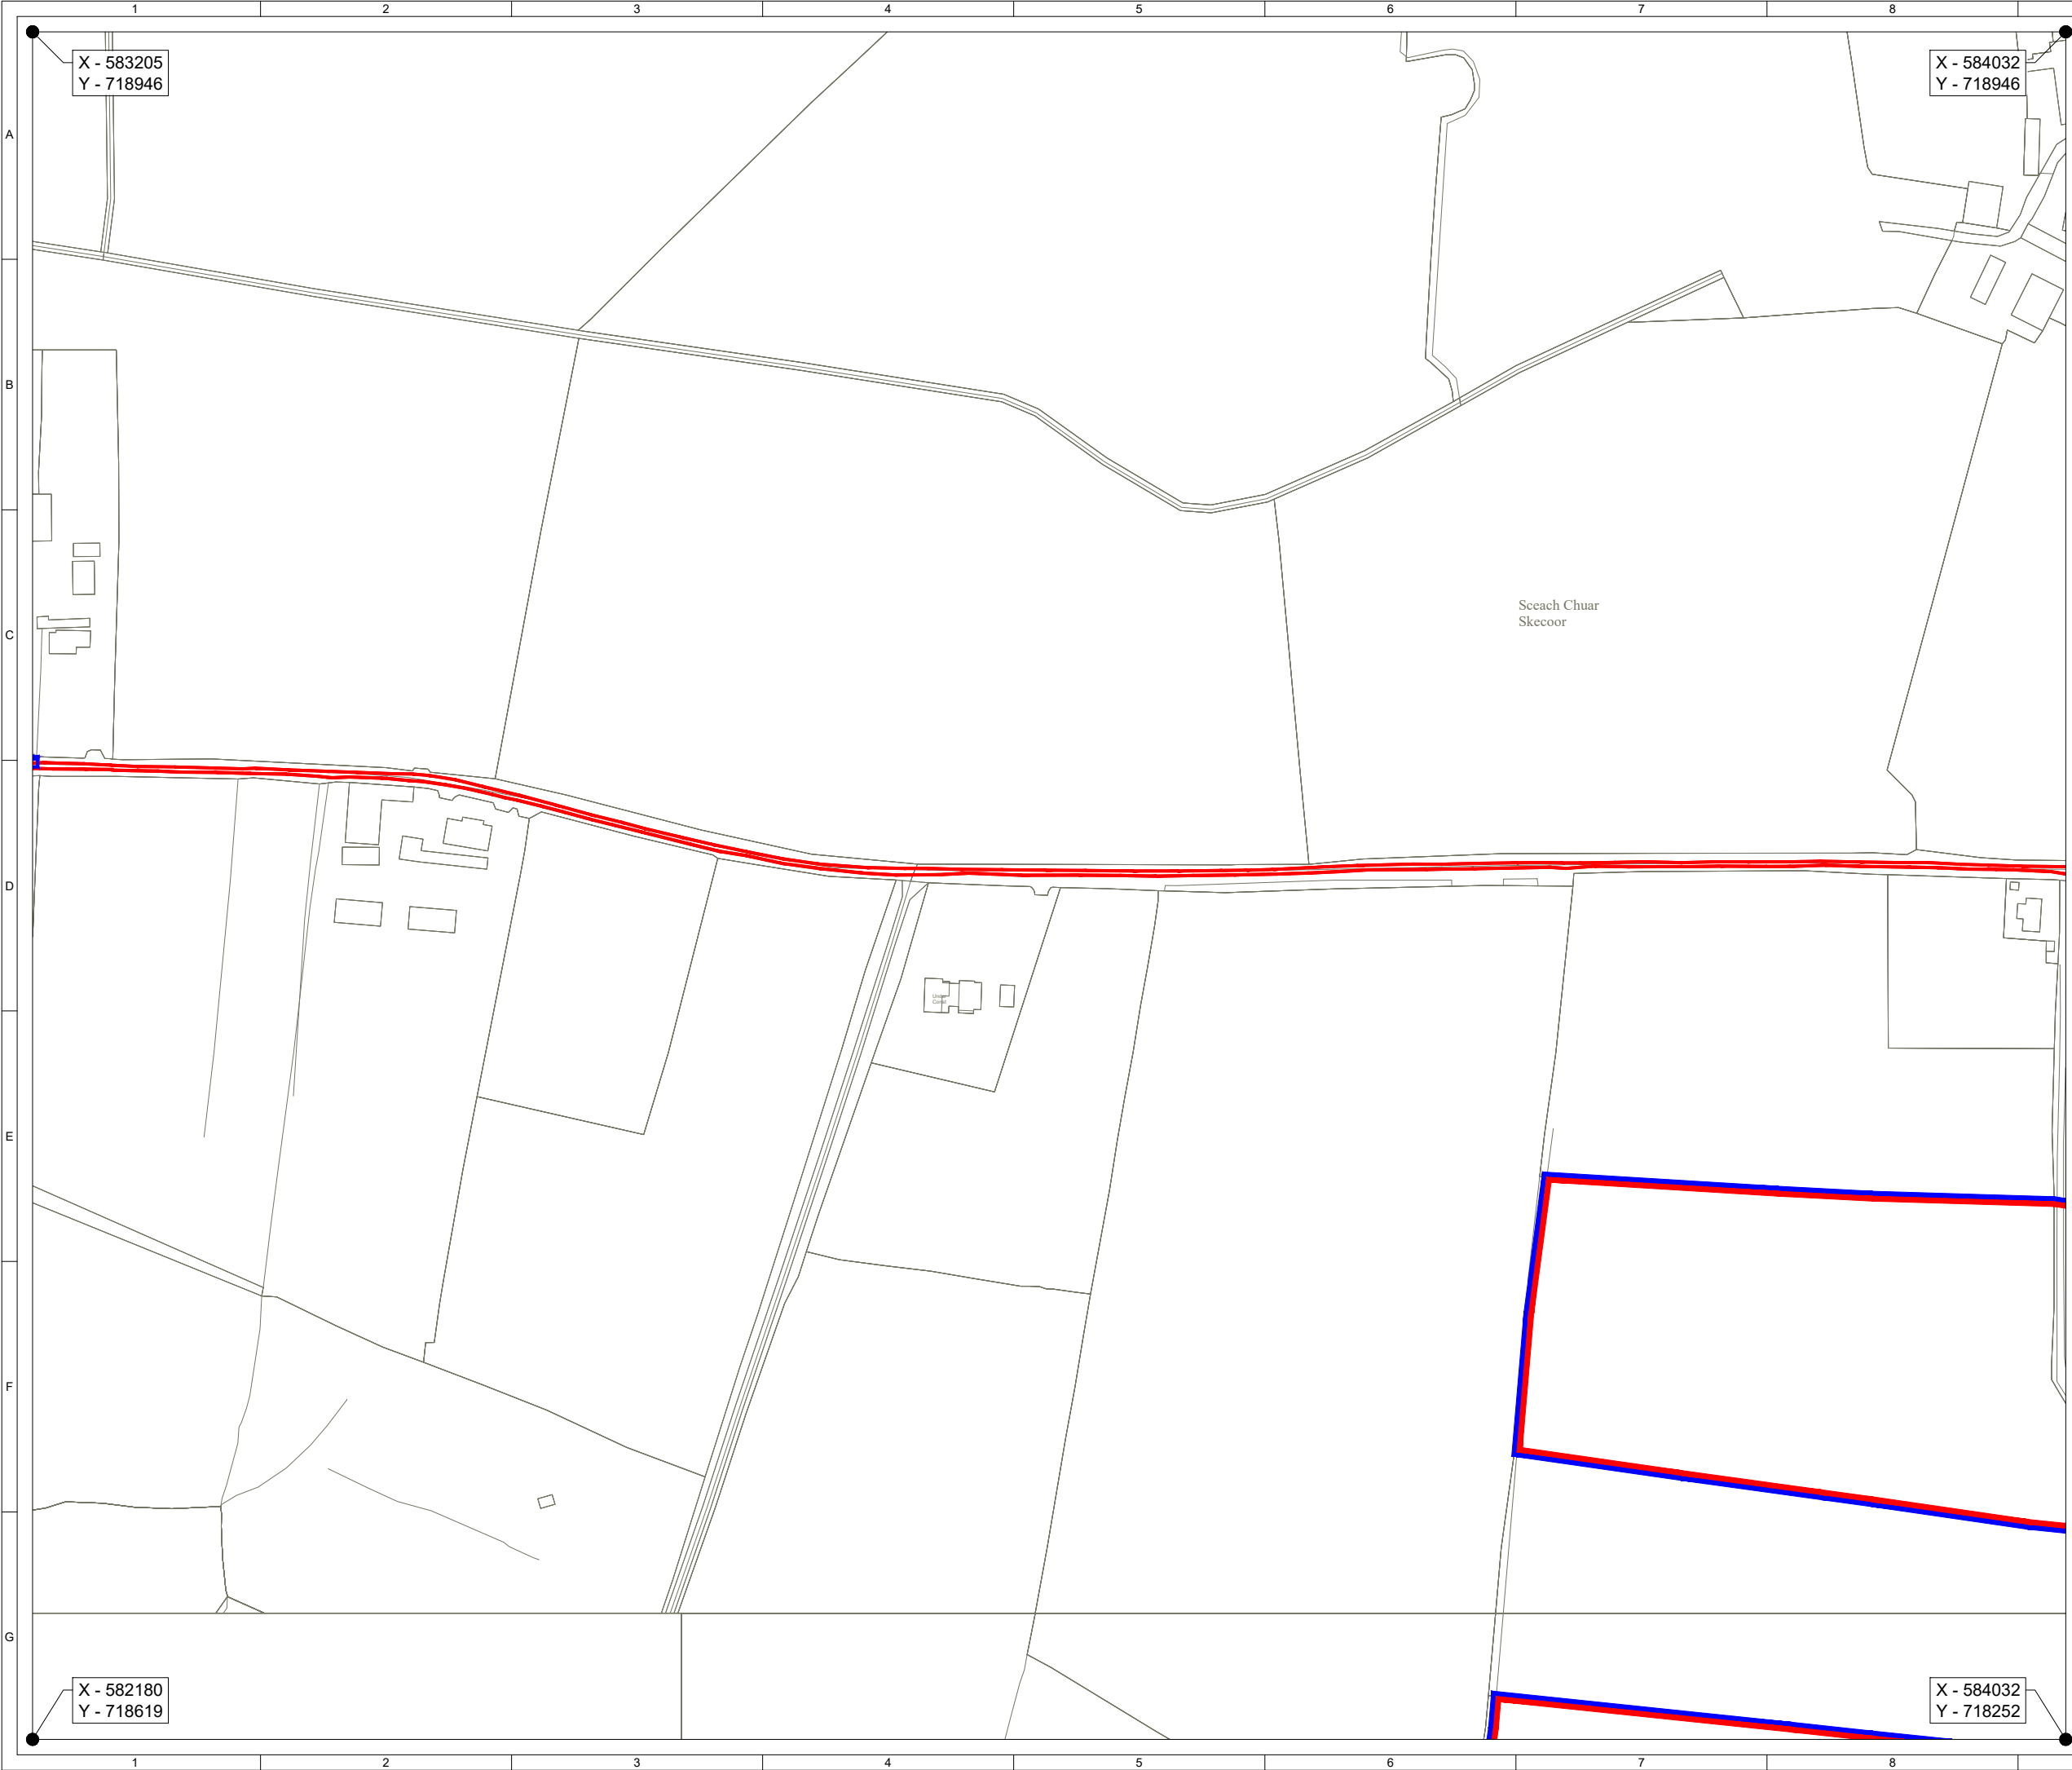

ORDNANCE SURVEY IRELAND LICENCE NO. EN 0003820
© ORDNANCE SURVEY IRELAND/GOVERNMENT OF IRELAND

KEY:

LANDOWNER'S BOUNDARY
(INSIDE EDGE OF LINE DENOTES BOUNDARY)

PLANNING APPLICATION BOUNDARY
(OUTSIDE OF LINE DENOTES BOUNDARY)

SITE ENTRANCE VISIBILITY SPLAY

SITE LOCATION - NOT TO SCALE

Map series:

• 1:5,000 - 3532, 3533

• 1:2,500 - 3532 D, 3533 C


Produced by: Francesco Ghergo

Renewable Energy Systems Ltd
Registered Office: Beaufort Court,
Egg Farm Lane, Kings Langley,
Hertfordshire WD4 8LR

SHEET 7 OF 9

2	CT	EB	RB	2025-12-19	MAP SERIES ADDED
1	FG	JM	RB	2025-11-18	First Issue
ISSUE	DRAWN	CHKD	APPD	DATE	REVISION NOTES
PURPOSE				COORDINATES	
PERMITTING				IRENET95/ITM (EPSG:2157)	
SCALE				DATUM	
1:2,500 @A3				N/A	
LAYOUT DRAWING				T-LAYOUT NO	
N/A				N/A	
PROJECT TITLE					
BALLYDONAGH EXTENSION					

DRAWING TITLE					
FIGURE 101					
AMENDED PLANNING APPLICATION					
SITE LOCATION PLAN					
RES DRAWING NUMBER					REV
05279-RES-LAY-DR-PT-101					2
THIS DRAWING IS THE PROPERTY OF RENEWABLE ENERGY SYSTEMS LIMITED AND NO REPRODUCTION MAY BE MADE IN WHOLE OR IN PART WITHOUT PERMISSION					
				BEAUFORT COURT, EGG FARM LANE, KINGS LANGLEY, HERTS WD4 8LR. UK TEL +44 (0) 1923 299200 WWW.RES-GROUP.COM	

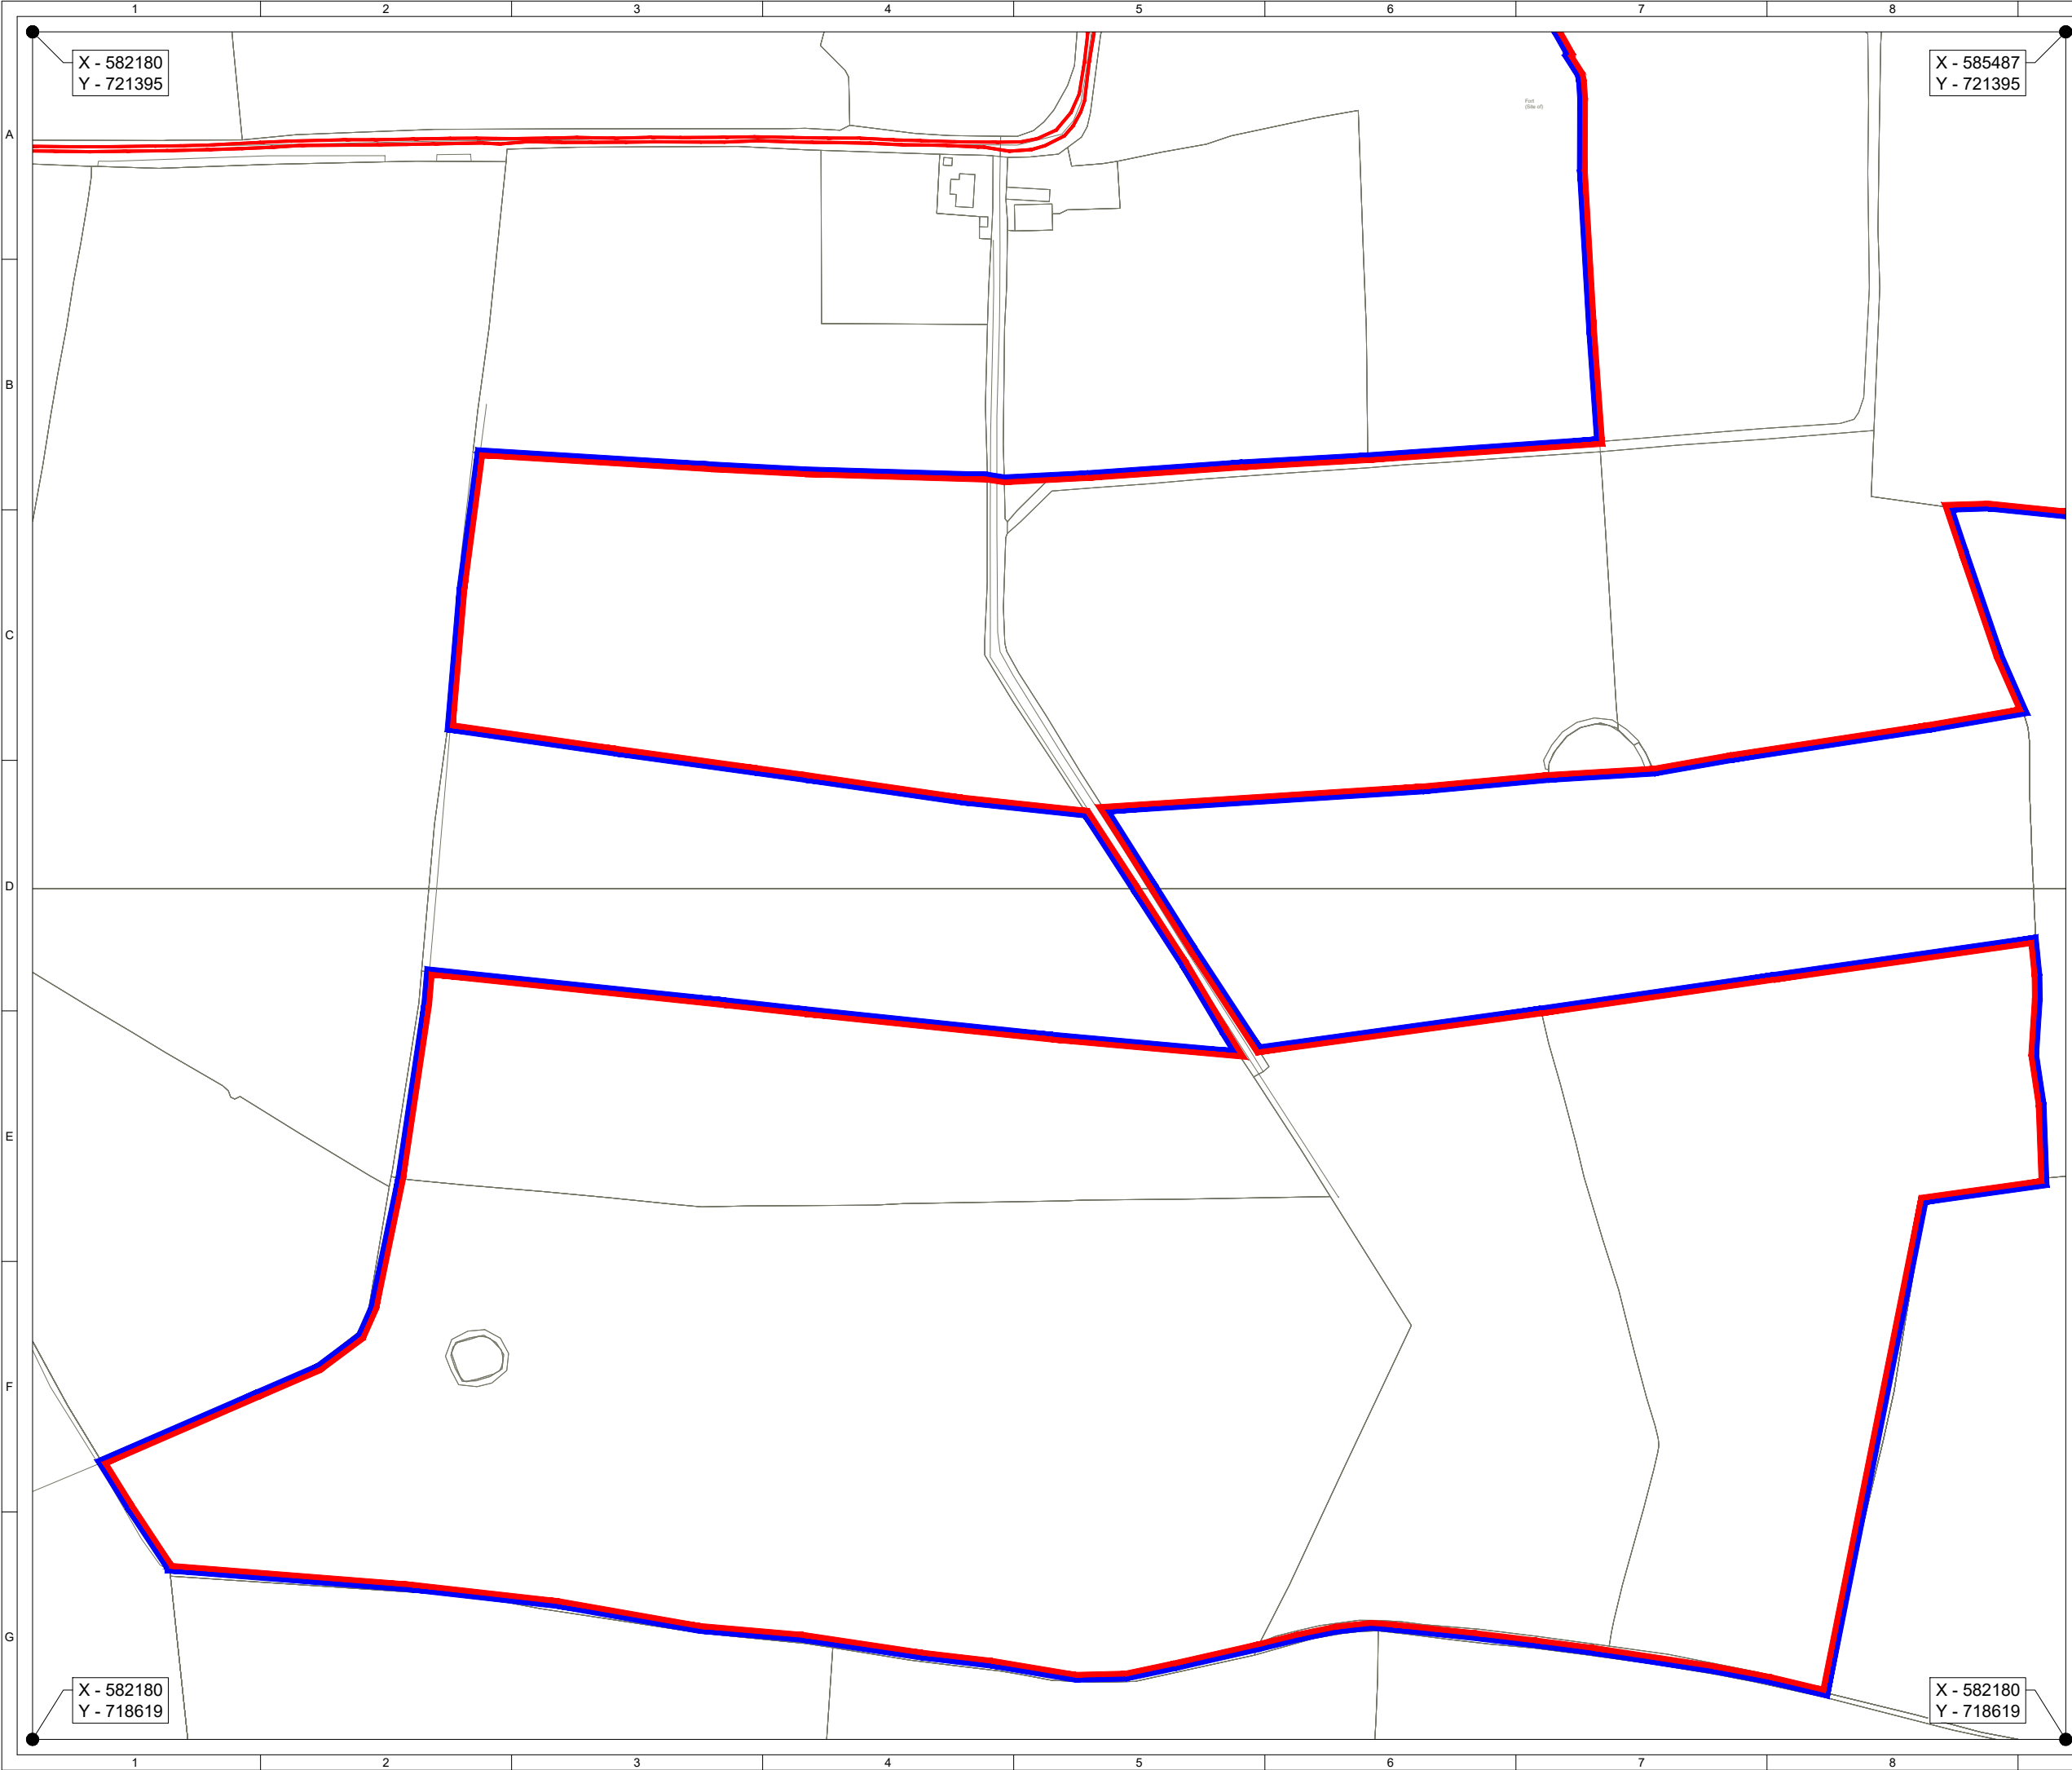

ORDNANCE SURVEY IRELAND LICENCE NO. EN 0003820
© ORDNANCE SURVEY IRELAND/GOVERNMENT OF IRELAND

KEY:

LANDOWNER'S BOUNDARY
(INSIDE EDGE OF LINE DENOTES BOUNDARY)

PLANNING APPLICATION BOUNDARY
(OUTSIDE OF LINE DENOTES BOUNDARY)

SITE ENTRANCE VISIBILITY SPLAY

SITE LOCATION - NOT TO SCALE

Map series:

• 1:5,000 - 3532, 3533

• 1:2,500 - 3532 D, 3533 C


Produced by: Francesco Ghergo

Renewable Energy Systems Ltd
Registered Office: Beaufort Court,
Egg Farm Lane, Kings Langley,
Hertfordshire WD4 8LR

SHEET 8 OF 9

2	CT	EB	RB	2025-12-19	MAP SERIES ADDED
1	FG	JM	RB	2025-11-18	First Issue
ISSUE	DRAWN	CHKD	APPD	DATE	REVISION NOTES
PURPOSE				COORDINATES	
PERMITTING				IRENET95/ITM (EPSG:2157)	
SCALE				DATUM	
1:2,500 @A3				N/A	
LAYOUT DRAWING				T-LAYOUT NO	
N/A				N/A	
PROJECT TITLE					
BALLYDONAGH EXTENSION					

DRAWING TITLE					
FIGURE 101					
AMENDED PLANNING APPLICATION					
SITE LOCATION PLAN					
RES DRAWING NUMBER					REV
05279-RES-LAY-DR-PT-101					2
THIS DRAWING IS THE PROPERTY OF RENEWABLE ENERGY SYSTEMS LIMITED AND NO REPRODUCTION MAY BE MADE IN WHOLE OR IN PART WITHOUT PERMISSION					
				BEAUFORT COURT, EGG FARM LANE, KINGS LANGLEY, HERTS WD4 8LR. UK TEL +44 (0) 1923 299200 WWW.RES-GROUP.COM	

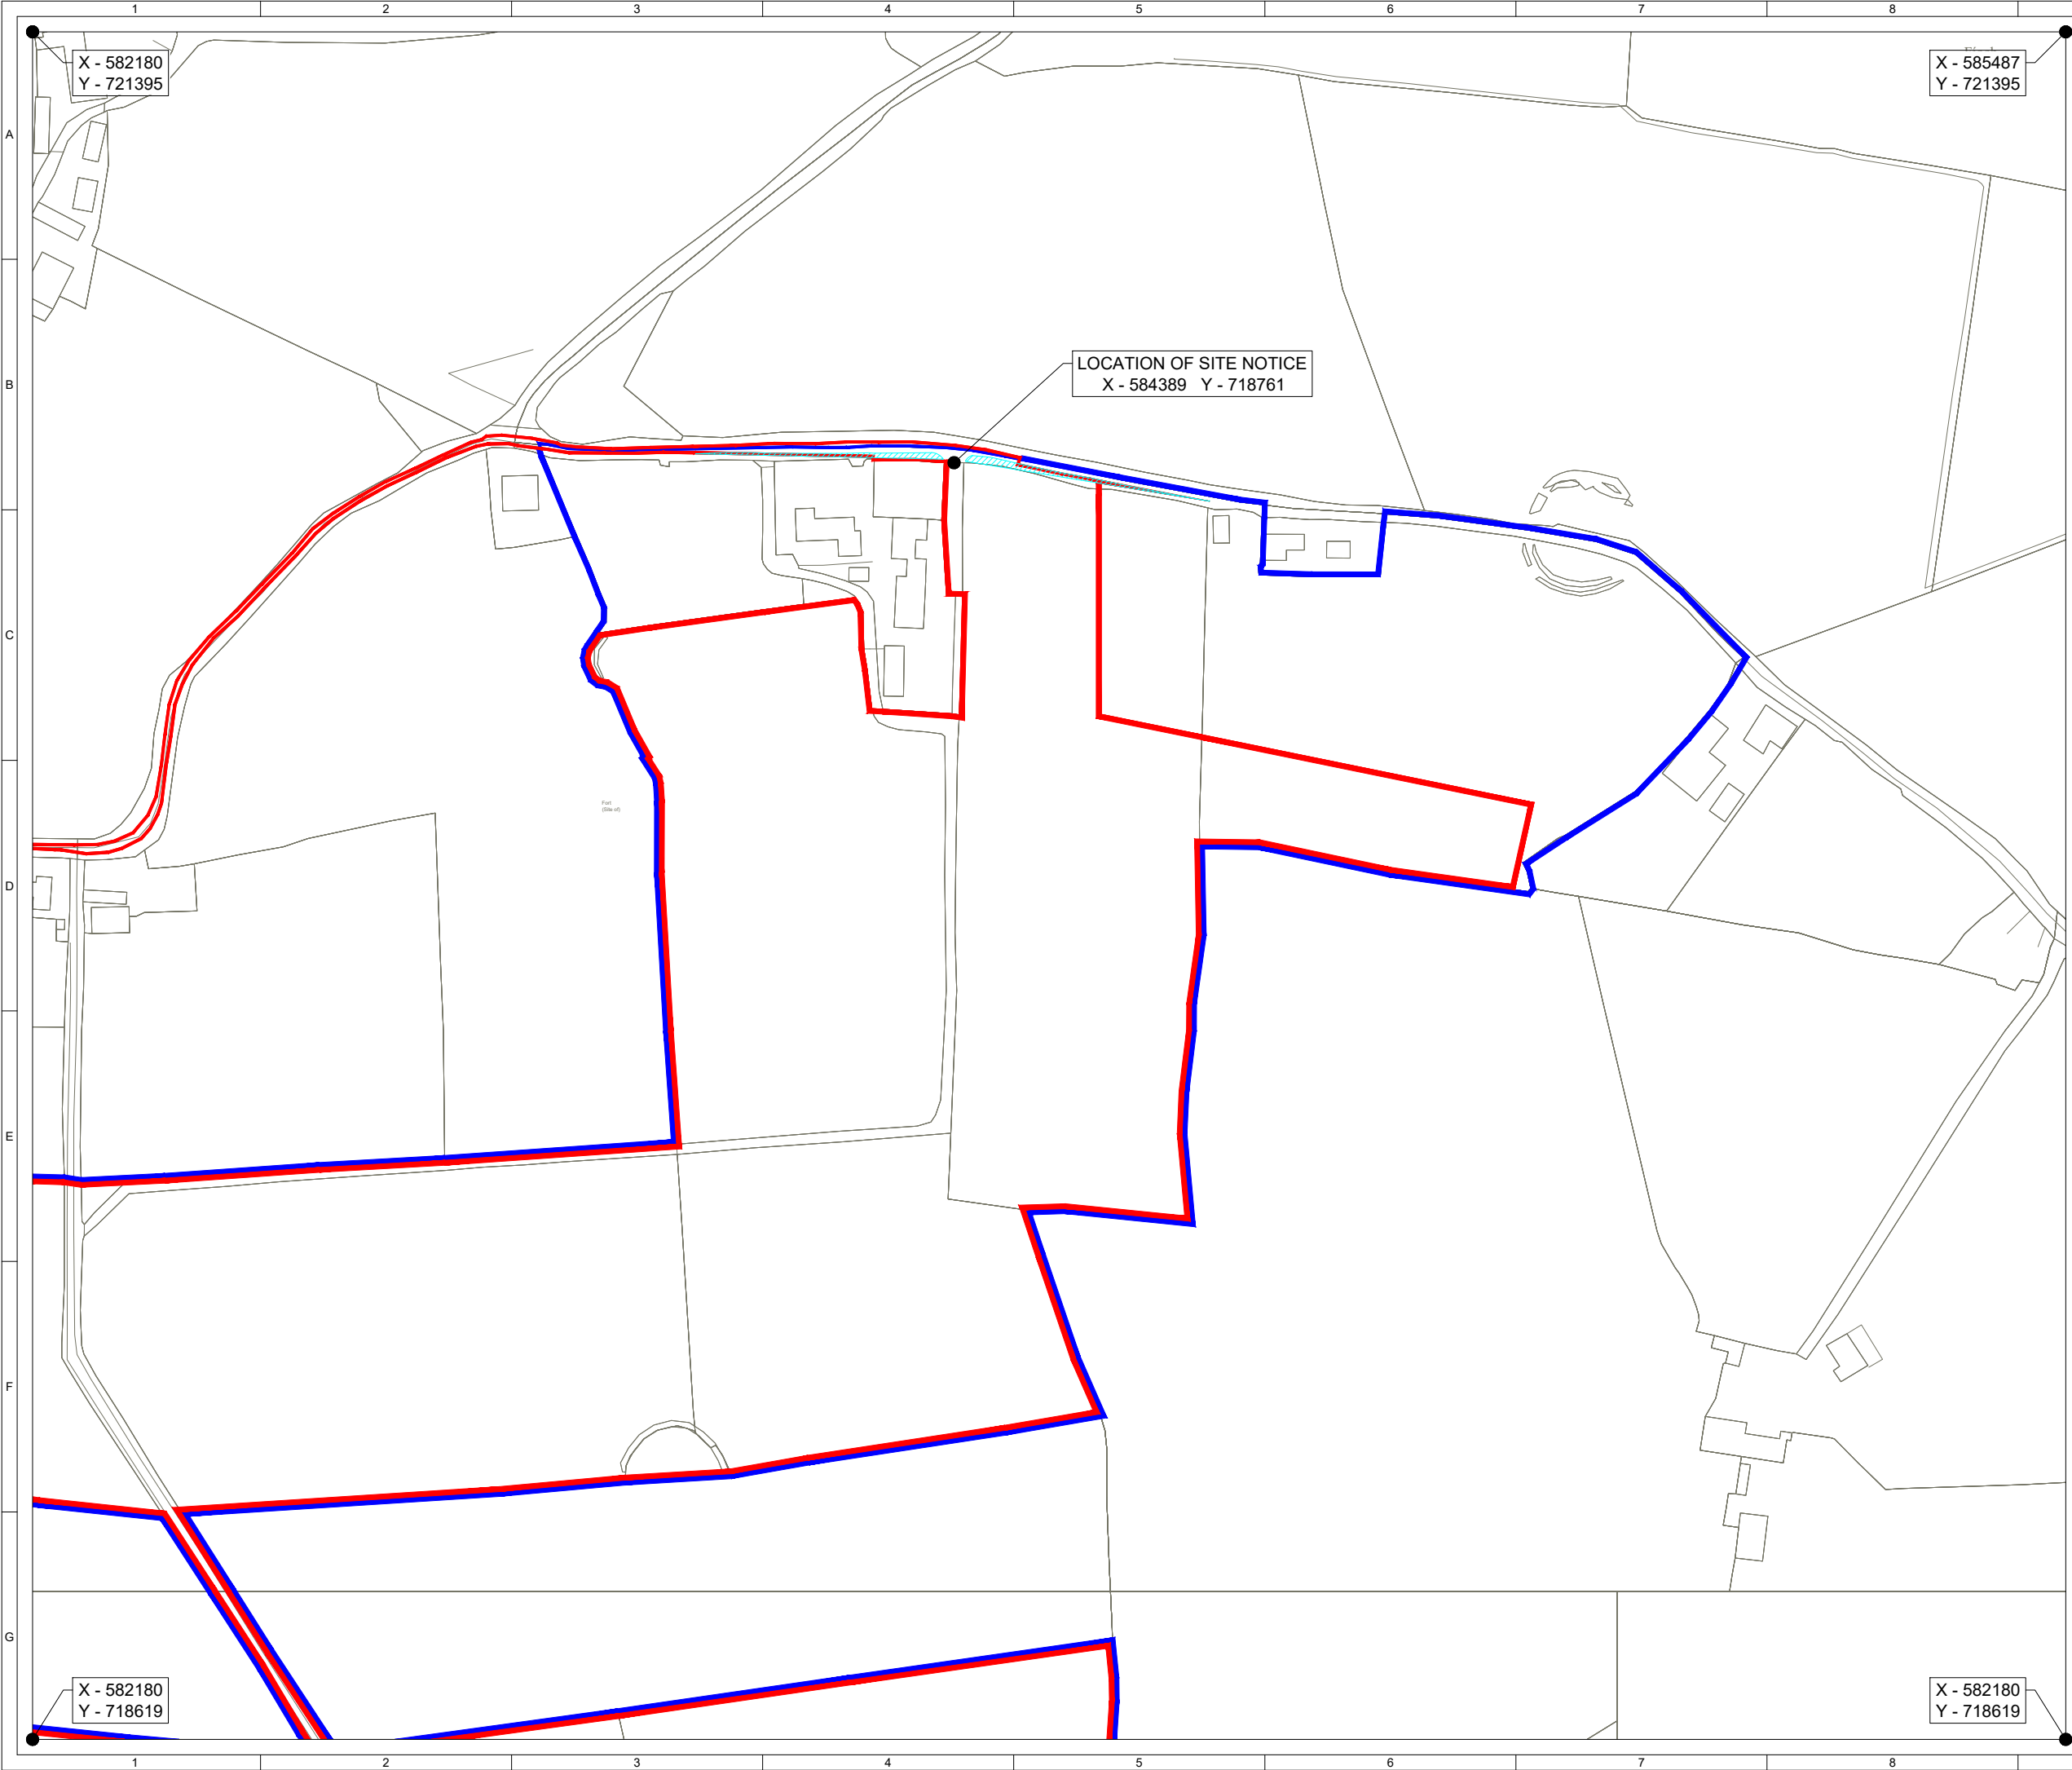

ORDNANCE SURVEY IRELAND LICENCE NO. EN 0003820
© ORDNANCE SURVEY IRELAND/GOVERNMENT OF IRELAND

KEY:

LANDOWNER'S BOUNDARY
(INSIDE EDGE OF LINE DENOTES BOUNDARY)

PLANNING APPLICATION BOUNDARY
(OUTSIDE OF LINE DENOTES BOUNDARY)

SITE ENTRANCE VISIBILITY SPLAY

SITE LOCATION - NOT TO SCALE

Map series:

- 1:5,000 - 3532, 3533
- 1:2,500 - 3532 D, 3533 C

Produced by: Francesco Ghergo

Renewable Energy Systems Ltd
Registered Office: Beaufort Court,
Egg Farm Lane, Kings Langley,
Hertfordshire WD4 8LR

SHEET 9 OF 9

2	CT	EB	RB	2025-12-19	MAP SERIES ADDED
1	FG	JM	RB	2025-11-18	First Issue
ISSUE	DRAWN	CHKD	APPD	DATE	REVISION NOTES
PURPOSE					COORDINATES
PERMITTING					IRENET95/ITM (EPSG:2157)
SCALE					DATUM
1:2,500 @A3					N/A
LAYOUT DRAWING					T-LAYOUT NO
N/A					N/A
PROJECT TITLE					
BALLYDONAGH EXTENSION					

DRAWING TITLE					
FIGURE 101					
AMENDED PLANNING APPLICATION					
SITE LOCATION PLAN					
RES DRAWING NUMBER					REV
05279-RES-LAY-DR-PT-101					2
THIS DRAWING IS THE PROPERTY OF RENEWABLE ENERGY SYSTEMS LIMITED AND NO REPRODUCTION MAY BE MADE IN WHOLE OR IN PART WITHOUT PERMISSION					
					BEAUFORT COURT, EGG FARM LANE, KINGS LANGLEY, HERTS WD4 8LR. UK TEL +44 (0) 1923 299200 WWW.RES-GROUP.COM